



LOCATION SKETCH
SCALE: 1" = 8000'

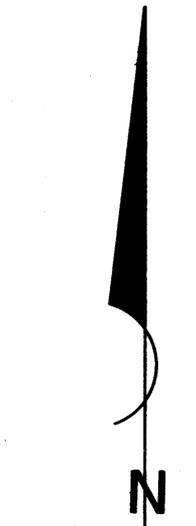

● Existing 1" iron pipe
 ⊙ Existing Cast Iron County Monument
 ○ Set 1"x2 1/2" iron pipe min. wt. 1.13 lbs./lin. ft.

Bearings referenced to the East line of the NE 1/4 Section 14, ASSUMED to bear N0° 55' 44" W.

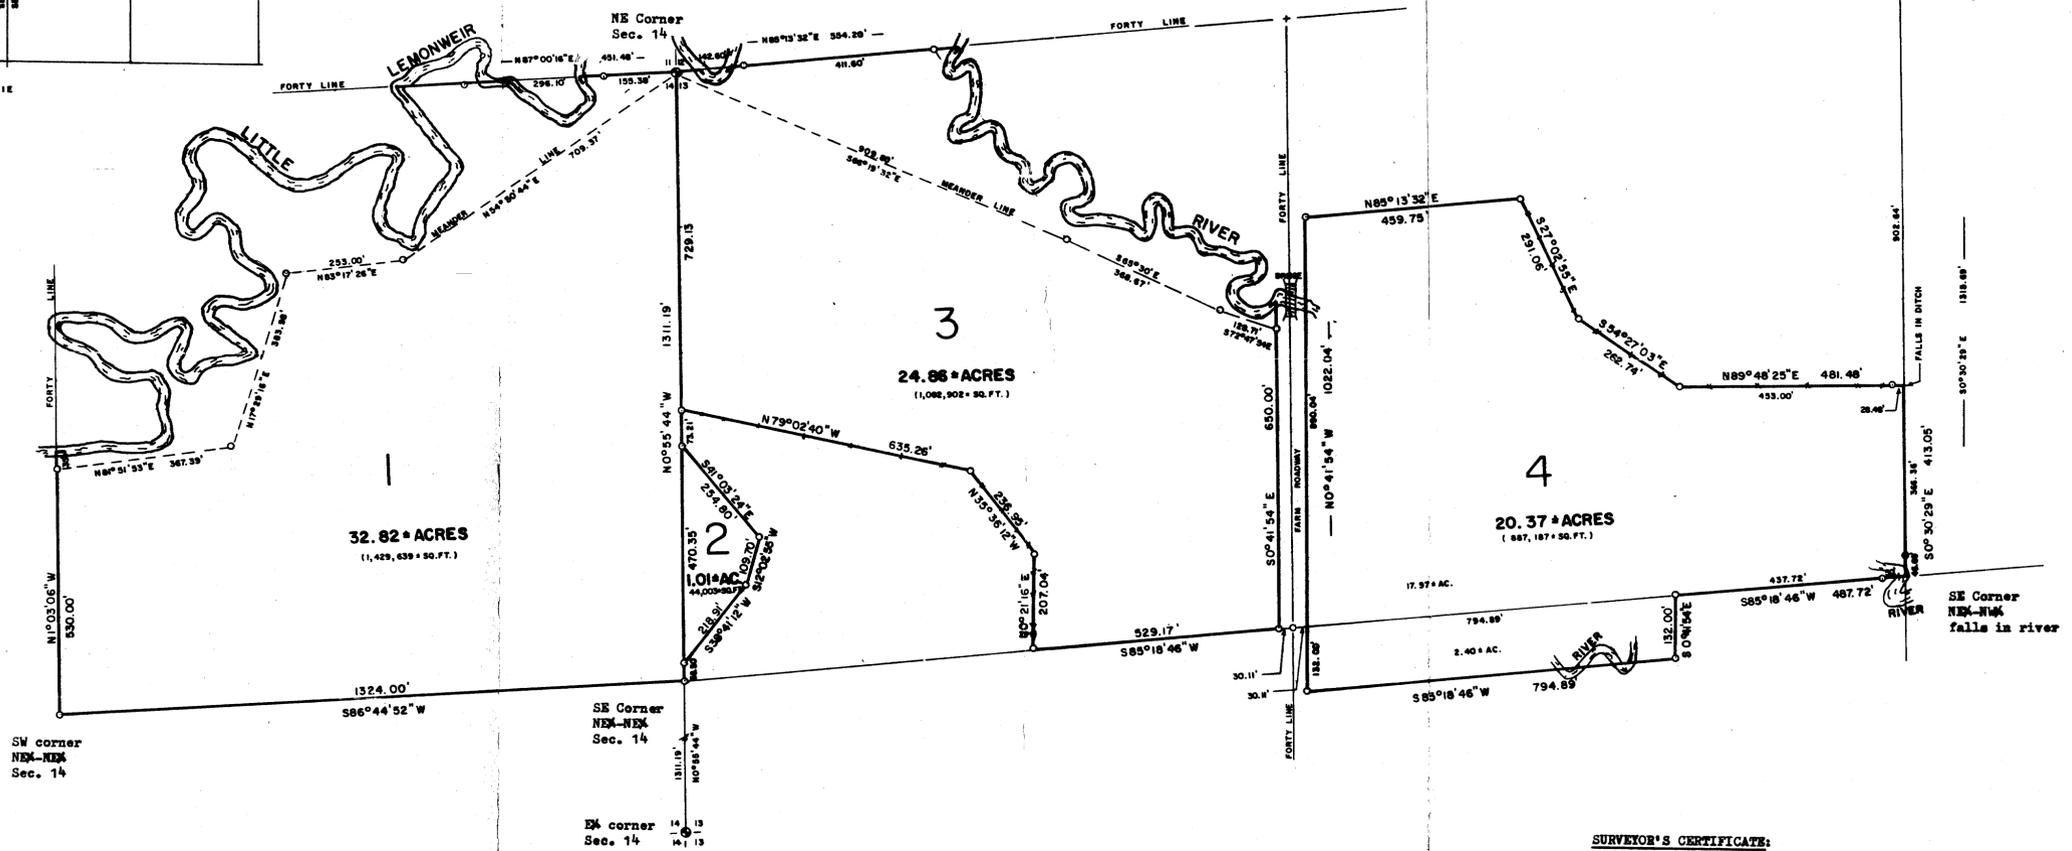

Gary L. Dechant
 GARY L. DECHANT
 S-1744
 CAMP DOUGLAS, WI.
 LAND SURVEYOR
 March 21, 1996

DESCRIPTION: Lot 1

A parcel of land located in part of the NE 1/4-NE 1/4 of Section 14, T16N-R1E, Town of Clifton, Monroe County, Wisconsin, described as follows: Beginning at the NE corner of said Section 14; thence S0° 55' 44" E, 1311.19 feet to the SE corner of said NE 1/4-NE 1/4; thence S86° 44' 52" W, 1324.00 feet to the SW corner of said NE 1/4-NE 1/4; thence N1° 03' 06" W along the West line of said NE 1/4-NE 1/4 550.00 feet to a meander corner to the Little Lemonweir River; thence N81° 51' 53" E, 367.39 feet to a meander corner of said Little Lemonweir River; thence N17° 29' 16" E, 383.98 feet to a meander corner of said Little Lemonweir River; thence N83° 17' 26" E, 253.00 feet to a meander corner of said Little Lemonweir River; thence N54° 50' 44" E along a meander line of said Little Lemonweir River 709.37 feet to the point of beginning.

Also, all that part of the NE 1/4-NE 1/4 of said Section 14, lying between the centerline of the Little Lemonweir River and the aforementioned meander lines to the Little Lemonweir River.

Lot 1 contains 32.82 acres of land, more or less.

DESCRIPTION: Lot 2

A parcel of land located in part of the NW 1/4-NW 1/4 of Section 13, T16N-R1E Town of Clifton, Monroe County, Wisconsin, described as follows: Commencing at the NW corner of said Section 13; thence N0° 55' 44" W, 1311.19 feet to the SW corner of said NW 1/4-NW 1/4; thence continuing N0° 55' 44" W along the West line of said NW 1/4-NW 1/4 38.50 feet to the point of beginning; thence continuing N0° 55' 44" W along the West line of said NW 1/4-NW 1/4 470.35 feet; thence S41° 03' 24" E, 254.80 feet; thence S12° 02' 55" W, 109.70 feet; thence S38° 41' 12" W, 218.91 feet to the point of beginning.

Lot 2 contains 1.01 acre of land, more or less.

DESCRIPTION: Lot 3

A parcel of land located in part of the NW 1/4-NW 1/4 of Section 13, T16N-R1E, Town of Clifton, Monroe County, Wisconsin, described as follows: Beginning at the NW corner of said Section 13; thence S66° 19' 32" E along a meander line to the Little Lemonweir River 909.80 feet; thence S6° 30' E along a meander line to said Little Lemonweir River 368.67 feet; thence S72° 47' 54" E along a meander line to said Little Lemonweir River 128.71 feet; thence S0° 41' 54" E, 650.00 feet to the South line of said NW 1/4-NW 1/4; thence S85° 18' 46" W along the South line of said NW 1/4-NW 1/4 529.17 feet; thence N0° 21' 16" E, 207.04 feet; thence N35° 36' 12" W, 236.95 feet; thence N79° 02' 40" W, 635.26 feet to the West line of said NW 1/4-NW 1/4; thence N0° 55' 44" W along the West line of said NW 1/4-NW 1/4 729.13 feet to the point of beginning.

Also, all that part of the NW 1/4-NW 1/4 of said Section 13, lying between the centerline of the Little Lemonweir River and the aforementioned meander lines to the Little Lemonweir River, being bounded on the East by a line 30.00 feet West of the East line of said NW 1/4-NW 1/4.

Lot 3 contains 24.86 acres of land, more or less.

DESCRIPTION: Lot 4

A parcel of land located in part of the NE 1/4-NE 1/4 and in part of the SE 1/4-NE 1/4 of Section 13, T16N-R1E, Town of Clifton, Monroe County, Wisconsin, described as follows: Commencing at the NE corner of said Section 13; thence S0° 30' 29" E along the East line of said NE 1/4-NE 1/4 902.64 feet to the point of beginning; thence continuing S0° 30' 29" E, 413.05 feet to the SE corner of said NE 1/4-NE 1/4; thence S85° 18' 46" W along the South line of said NE 1/4-NE 1/4 487.72 feet; thence S0° 41' 54" E, 132.00 feet; thence S85° 18' 46" W, 794.89 feet; thence N0° 41' 54" E, along a line 30.00 feet East of the West line of the SE 1/4-NE 1/4 1022.04 feet; thence N85° 13' 32" E parallel to the North line of said NE 1/4-NE 1/4 459.75 feet; thence S27° 02' 55" E, 291.06 feet; thence S54° 27' 03" E, 262.74 feet; thence N89° 48' 25" E, 481.48 feet to the point of beginning.

Lot 4 contains 20.37 acres of land more or less.

NOTE: Above described lands being a part of Vol. 187 R., P. 407 owned by Gary and Diane Schmidt.

SURVEYOR'S CERTIFICATE:

I, Gary L. Dechant, being a duly qualified Surveyor, do hereby certify that by the order and under the direction of the Department of the Natural Resources, Bureau of Property Management, I have surveyed and mapped the properties described herein and that the within map is a true and correct representation of the exterior boundaries of the lands surveyed and that I have fully complied with the provisions of Chapter 236 of the Wisconsin Statutes and Chapter A-E 7 of the Wisconsin Administrative Code to the best of my knowledge and belief.

Gary L. Dechant
 DECHANT SURVEYING
 Rt. 2 Box 96A Camp Douglas, WI. 54618
 Ph. No. 608-427-3624

PLAT OF SURVEY

LOCATED IN PART OF THE NW 1/4-NW 1/4, PART OF THE NE 1/4-NW 1/4, PART OF THE SE 1/4-NW 1/4 SEC. 13 AND IN PART OF THE NE 1/4-NE 1/4 SEC. 14, T16N-R1E, TOWN OF CLIFTON, MONROE CO., WI.