
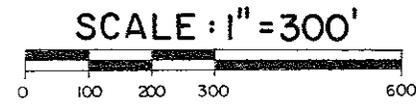
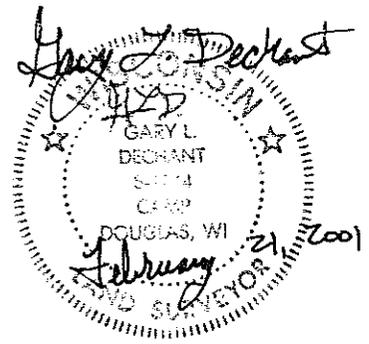



MAP OF SURVEY

Located in the NW $\frac{1}{4}$ -SE $\frac{1}{4}$ & NE $\frac{1}{4}$ -SE $\frac{1}{4}$ of Sec. 14, T16N-R1E, Town of Clifton, Monroe County, Wisconsin.

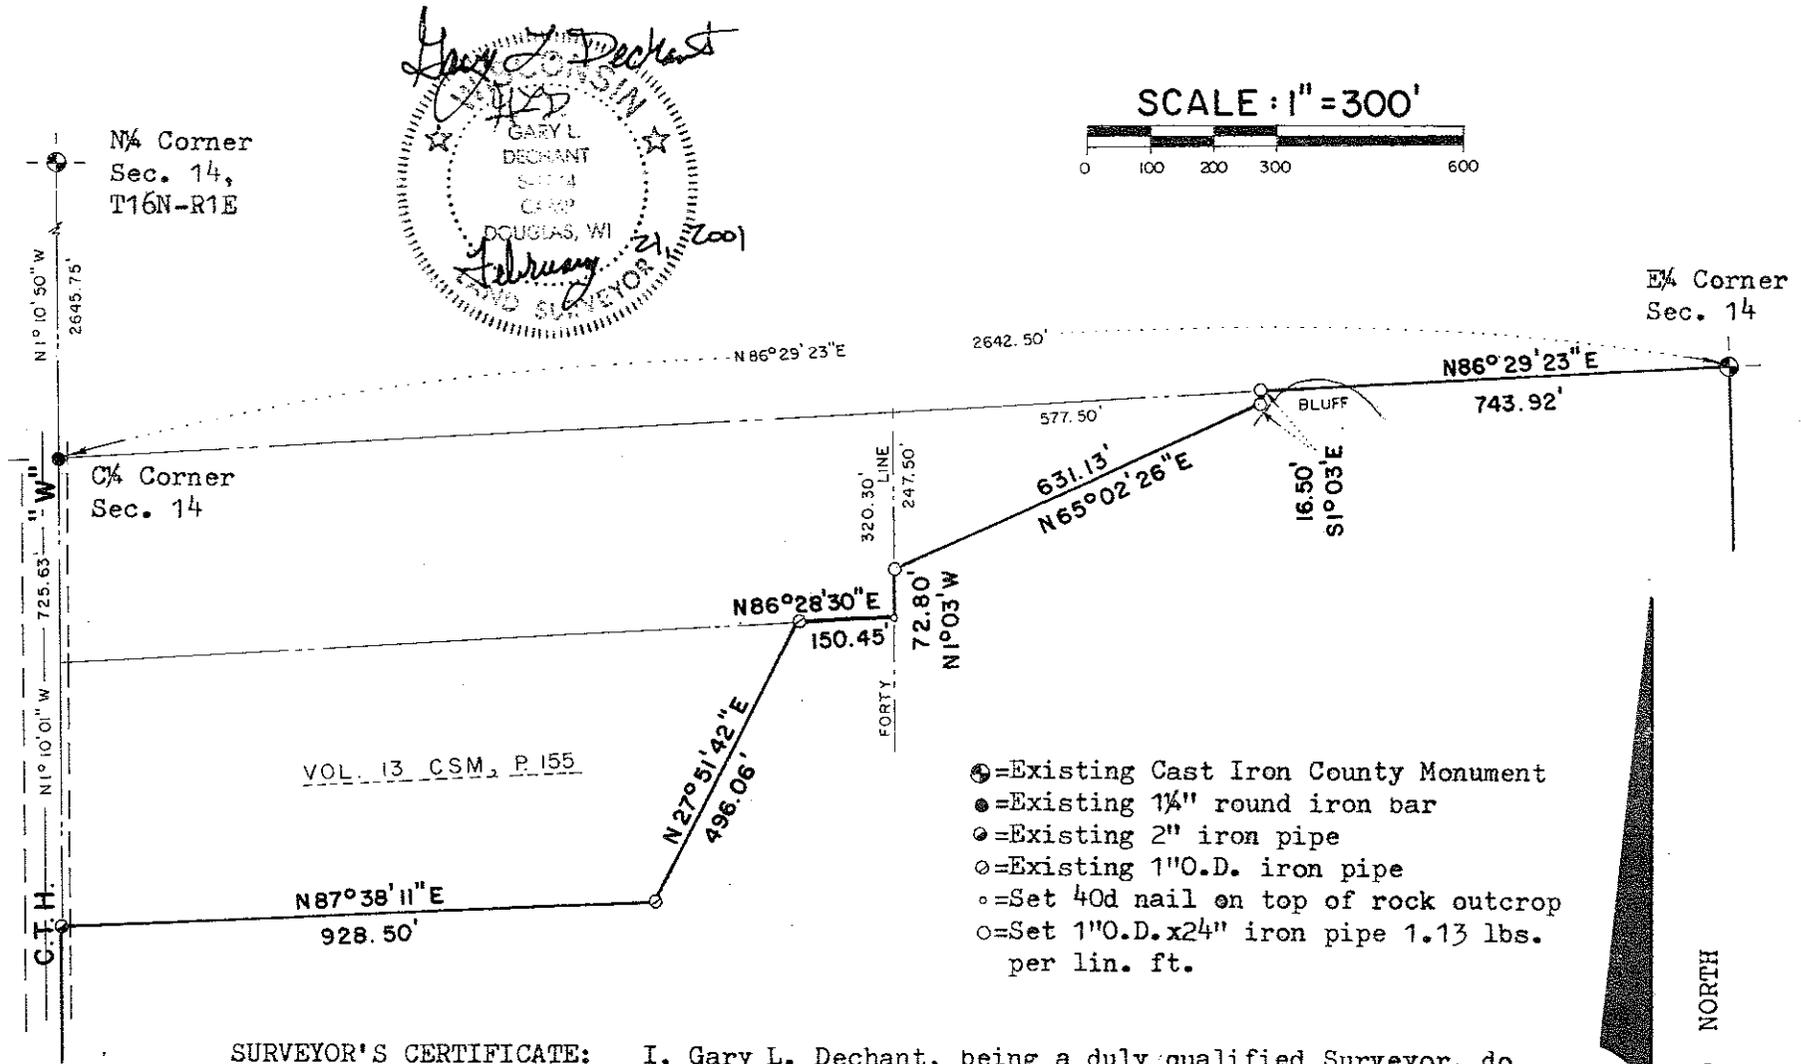

SURVEYOR'S CERTIFICATE: I, Gary L. Dechant, being a duly qualified Surveyor, do hereby certify that by the order and under the direction of Mr. Thomas Zuern, I have surveyed the lines as shown on the within map and that these lines are true and correct and that I have fully complied with the provisions of Chapter A-E 7 of the Wisconsin Administrative Code to the best of my knowledge and belief.

Gary L. Dechant
DECHANT SURVEYING, LLC
17055 Hornet Road Camp Douglas, Wisconsin 54618
Ph. No. 608-427-3624

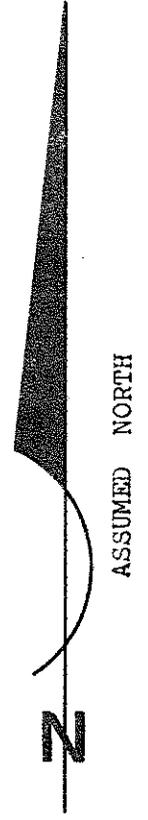

CSR 1232