

**WILHITE LAND SURVEYING**

W11404 Spring Creek Road Lot 33  
Black River Falls, Wisc. 54615

1-715-284-5983

Job #: C:/psc/proj/harmon1

Drawn By: Dallas E. Wilhite

Date: Feb. 20, 2001

Note: If the Surveyors Seal is not red in color,  
the map is a copy, and may contain alterations.  
The Surveyors Seal does not apply to copies.

PREPARED FOR:

Mr. & Mrs. Howard Hanson  
Mr. Lee Harmon  
Tomah, Wisconsin


**MAP OF SURVEY**

A parcel of land located in the NW1/4-NW1/4, SW1/4-NW1/4, SE1/4-NW1/4, NW1/4-SW1/4, NE1/4-SW1/4, Section 16, T16N, R1W and a parcel of land located in the SE1/4-NE1/4, NE1/4-SE1/4, Section 17, T16N, R1W, Town of Wilton, Monroe County, Wisconsin. This parcel is part of Volume 176, Page 440.

SCALE: 1" = 500'



Bearings are referenced to the South line of the NE1/4, Section 17, T16N, R1W, recorded to bear N 88° 50' 30" W, per C.S.M. in Vol. 6, Page 69.

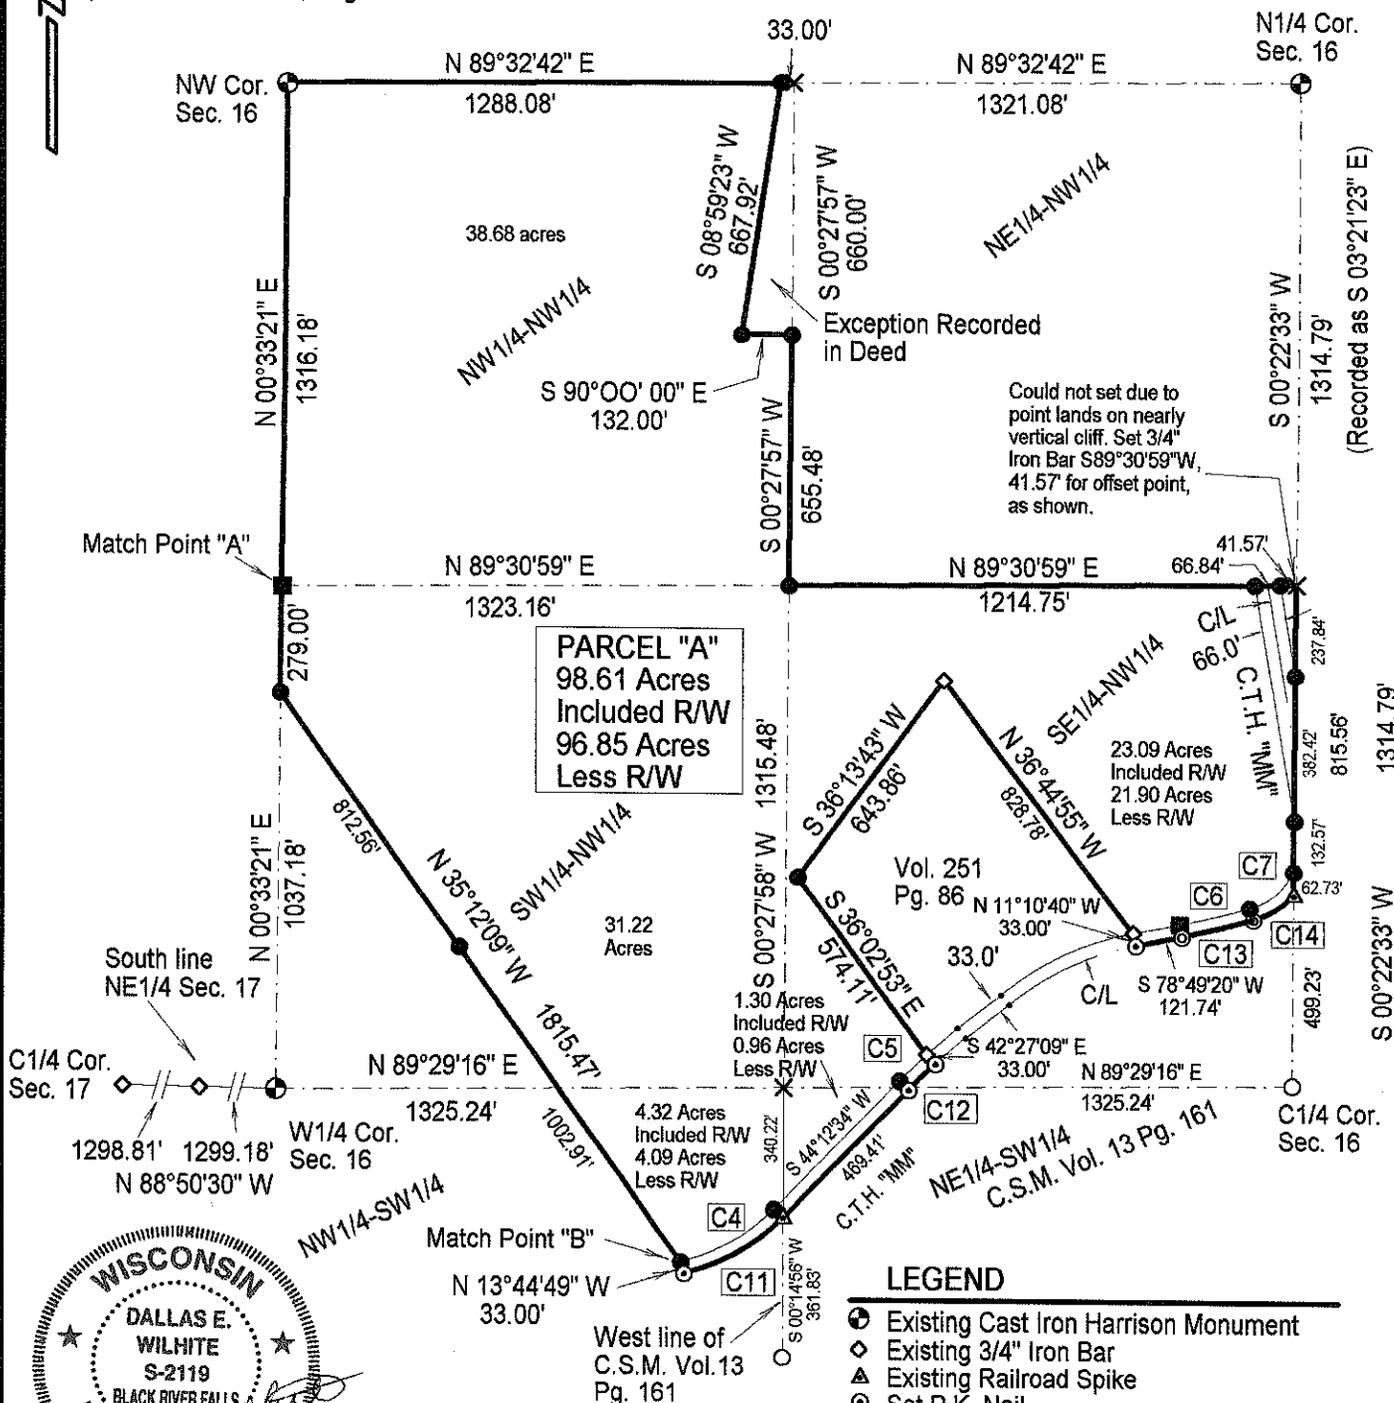


**LEGEND**

- Existing Cast Iron Harrison Monument
- ◆ Existing 3/4" Iron Bar
- ▲ Existing Railroad Spike
- Set P.K. Nail
- Set 1" I.D. x 24" Iron Pipe, Min. wt. 1.13#/ft.
- × Computed location, nothing set
- Existing 1" Iron Pipe
- ⊙ Existing Nail
- Set 3/4" x 24" Iron Bar, min.wt. 1.50 lbs./ft.

RW Curve Data							
Id	Delta	Radius	Arc Length	Chord	Ch Bear	PC Tang Bearing	PT Tang Bearing
C1	40°13'43"	807.98'	567.30'	555.72'	N 61°08'30" E	N 41°01'38" E	N 81°15'22" E
C2	28°54'48"	1216.96'	614.12'	607.62'	N 63°42'19" E	N 78°09'43" E	N 49°14'55" E
C3	30°19'59"	1071.75'	567.40'	560.80'	N 64°49'26" E	N 49°39'27" E	N 79°59'26" E
C4	32°02'36"	509.59'	284.99'	281.29'	N 59°55'34" E	N 75°56'52" E	N 43°54'16" E
C5	02°31'38"	2228.67'	98.30'	98.29'	N 46°16'52" E	N 45°01'04" E	N 47°32'41" E
C6	06°05'29"	1782.72'	189.53'	189.44'	N 76°13'43" E	N 79°16'27" E	N 73°10'58" E
C7	42°47'32"	169.58'	126.65'	123.73'	N 57°43'11" E	N 79°06'57" E	N 36°19'25" E

C/L Curve Data							
Id	Delta	Radius	Arc Length	Chord	Ch Bear	PC Tang Bearing	PT Tang Bearing
C8	38°16'04"	774.98'	517.61'	508.04'	N 62°13'57" E	N 43°05'55" E	N 81°21'59" E
C9	28°55'28"	1249.96'	631.01'	624.34'	N 63°42'40" E	N 78°10'24" E	N 49°14'56" E
C10	30°26'24"	1038.75'	551.86'	545.40'	N 64°52'57" E	N 49°39'45" E	N 80°06'09" E
C11	32°02'36"	542.59'	303.45'	299.51'	N 59°56'41" E	N 75°57'59" E	N 43°55'23" E
C12	02°29'42"	2195.67'	95.62'	95.61'	N 46°16'48" E	N 45°01'57" E	N 47°31'39" E
C13	06°05'00"	1815.72'	192.78'	192.69'	N 76°13'29" E	N 79°15'59" E	N 73°10'59" E
C14	35°33'46"	202.58'	125.74'	123.73'	N 57°43'11" E	N 75°30'04" E	N 39°56'18" E

Note: This parcel is part of land recorded in Volume 176, Page 440 and Volume 206, Page 863

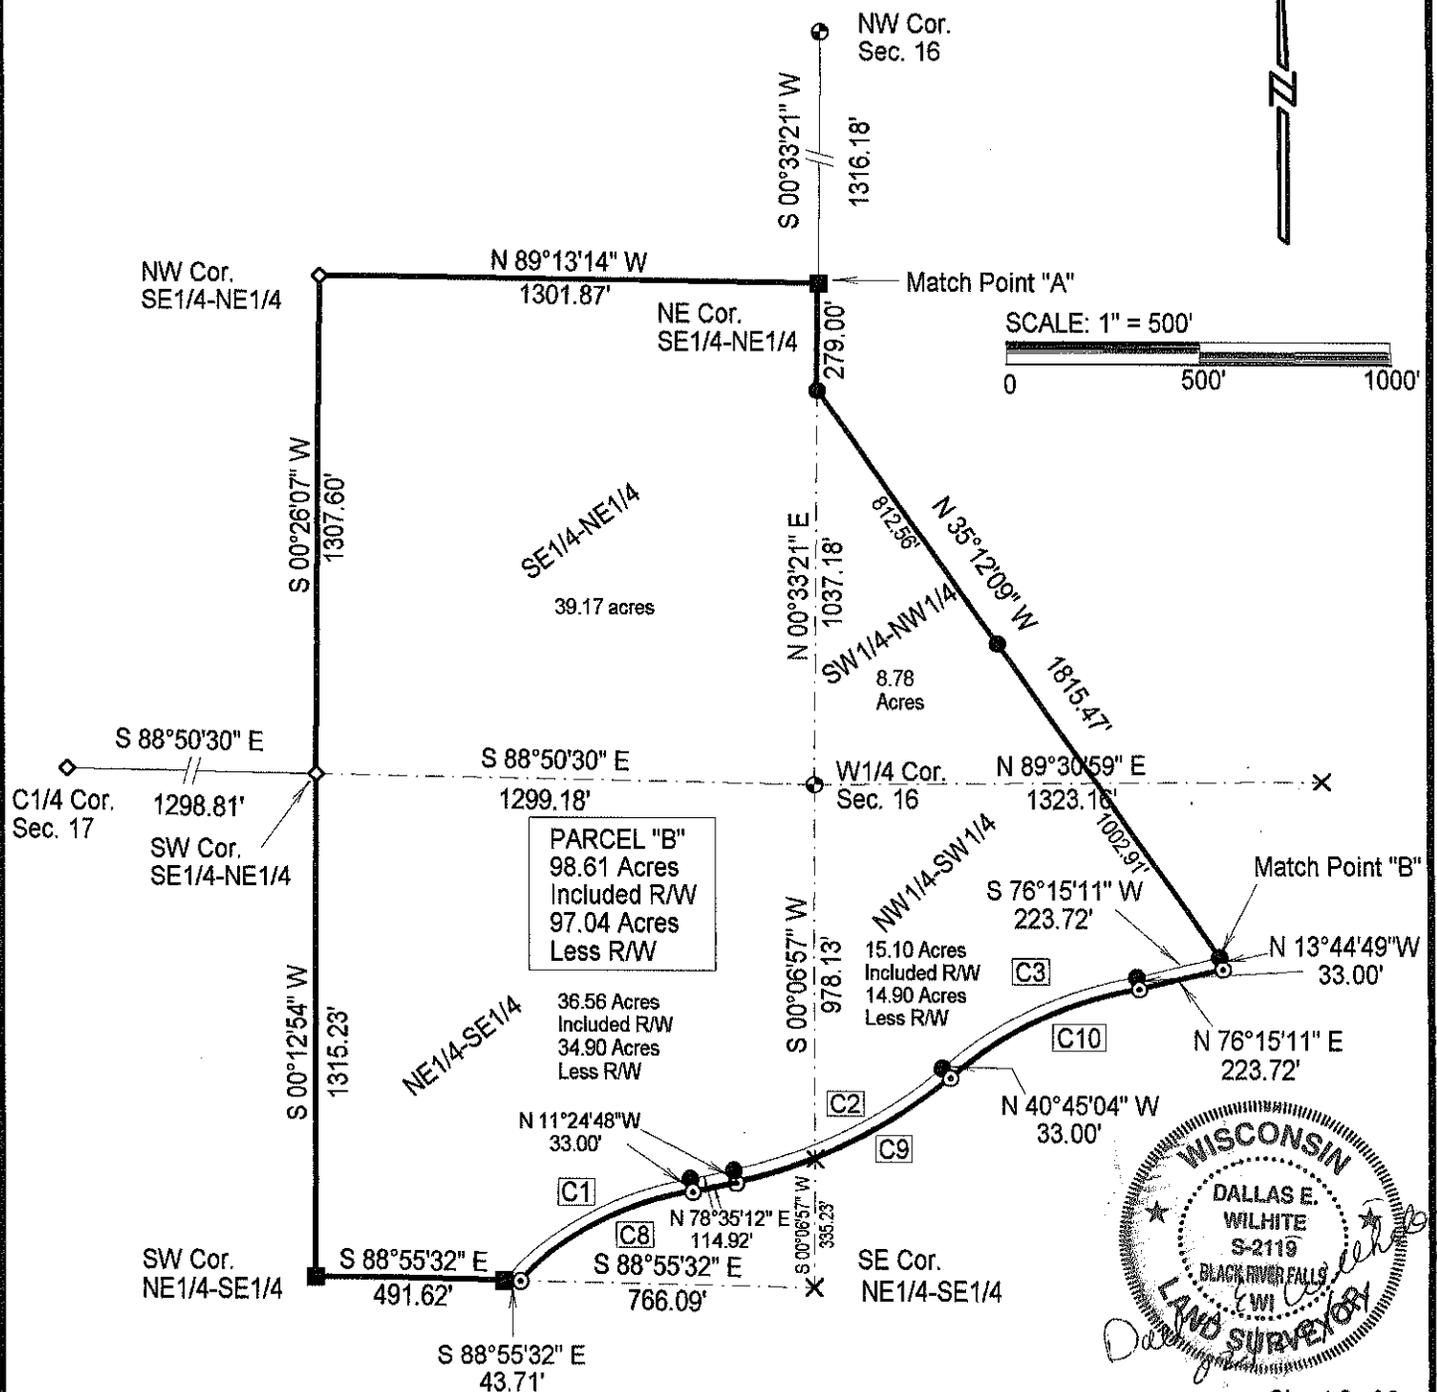

A parcel of land located in the NW1/4-NW1/4, SW1/4-NW1/4, SE1/4-NW1/4, NW1/4-SW1/4, NE1/4-SW1/4, Section 16, T16N, R1W and a parcel of land located in the SE1/4-NE1/4, NE1/4-SE1/4, Section 17, T16N, R1W, Town of Wilton, Monroe County, Wisconsin, described as follows:

PARCEL "A" (Lands recorded in Volume 176, Page 440)

Commencing at the Northwest corner of said Section 16, also being the Point of Beginning; thence N 89° 32' 42" E, along the North line of said Section 16, 1288.08 feet; thence S 08° 59' 23" W, 667.92'; thence S 90° 00' 00" E, 132.00' to the East line of said NW1/4-NW1/4; thence S 00° 27' 57" W, along said East line, 655.48 feet to the Southeast corner of said NW1/4-NW1/4; thence N 89° 30' 59" E, along the North line of said SE1/4-NW1/4, 1323.16 feet to the Northeast corner of said SE1/4-NW1/4; thence S 00° 22' 33" W, along the East line of said SE1/4-NW1/4, 815.56 feet to the Centerline of C.T.H. "MM"; thence Southwesterly along a curve concave to the Northwest, having a Radius of 202.58 feet and a Chord that bears S 57° 43' 11" W, 123.73 feet; thence Southwesterly along a curve concave to the Northwest, having a Radius of 1815.72 feet and a Chord that bears S 76° 13' 29" W, 192.69 feet; thence N 11° 10' 40" W, 33.00 feet to the Northerly Right of Way of C.T.H. "MM"; thence N 36° 44' 55" W, along the Easterly line of a deed recorded in Volume 251, page 86, 828.78 feet; thence S 36° 13' 43" W, along the Northerly line of said deed ( Vol.251, Pg. 86), 643.86 feet; thence S 36° 02' 53" E, along the Westerly line of said deed (Vol.251, Pg. 86), 574.11 feet to the Northerly Right of Way of C.T.H. "MM"; thence S 42° 27' 09" E, 33.00 feet to the Centerline of C.T.H. "MM"; thence Southwesterly along a curve concave to the Southeast, having a Radius of 2195.67 feet and a Chord that bears S 46° 16' 48" W, 95.61 feet; thence S 44° 12' 34" W, along said Centerline, 469.41 feet; thence Southwesterly along a curve concave to the Northwest, having a Radius of 542.59 feet and a chord that bears S 59° 56' 41" W, 299.51 feet; thence N 13° 44' 49" W, 33.00 feet to the Northerly Right of Way of C.T.H. "MM"; thence N 35° 12' 09" W, 1815.47 feet to the West line of said SW1/4-NW1/4; thence N 00° 33' 21" E, along said West line 279.00 feet to the Northwest corner of Said SW1/4-NW1/4; thence N 00° 33' 21" E, along the West line of said NW1/4-NW1/4, 1316.18 feet to the Point of Beginning. Said parcel contains 98.61 acres more or less. Subject to easements, restrictions and Right of Ways of record.

PARCEL "B" (Lands recorded in Volume 176, Page 440 and Volume 206, Page 863)

Commencing at the Northwest corner of said Section 16; thence S 00° 33' 21" W, along the East line of the NE1/4-NE1/4, Section 17, 1316.18 feet to the Northeast corner of said SE1/4-NE1/4 and the Point of Beginning; thence N 89° 13' 14" W, along the North line of said SE1/4-NE1/4, 1301.87 feet to the Northwest corner of said SE1/4-NE1/4; thence S 00° 26' 07" W, along the West line of said SE1/4-NE1/4, 1307.60 feet to the Southwest corner of said SE1/4-NE1/4; thence S 00° 12' 54" W, along the West line of said NE1/4-SE1/4, 1315.23 feet to the Southwest corner of said NE1/4-SE1/4; thence S 88° 55' 32" E, along the South line of said NE1/4-SE1/4, 491.62 feet to the Westerly Right of Way of C.T.H. "MM"; thence continuing S 88° 55' 32" E, 43.71 feet to the Centerline of C.T.H. "MM"; thence Northeasterly along a curve concave to the Southeast, having a Radius of 774.98 feet and a Chord that bears N 62° 13' 57" E, 508.04 feet; thence N 78° 35' 12" E, 114.92 feet; thence Northeasterly along a curve concave to the Northwest, having a Radius of 1249.96 feet and a Chord that bears N 63° 42' 40" E, 624.34 feet; thence Northeasterly along a curve concave to the Southeast, having a Radius of 1038.75 feet and a Chord that bears N 64° 52' 57" E, 545.40 feet; thence N 76° 15' 11" E, 223.72 feet; thence N 13° 44' 49" W, 33.00 feet to the Northerly Right of Way of C.T.H. "MM"; thence N 35° 12' 09" W, 1815.47 feet; thence N 00° 33' 21" E, 279.00 feet to the Point of Beginning. Said parcel contains 98.61 acres more or less. Subject to easements, restrictions and Right of Ways of record.



**SURVEYORS CERTIFICATE:**

I, Dallas E. Wilhite, being a Registered Land Surveyor in the State of Wisconsin, do hereby certify that by the order and under the direction of Mr. & Mrs. Howard Hanson and Mr. Lee Harmon, that I have Surveyed and Mapped the above described property and that the within map is a true and correct representation of the exterior boundaries of the land surveyed and I have complied with the provisions of Chapter 236 of the Wisconsin State Statutes to the best of my knowledge and belief.

*Dallas E. Wilhite*

Dallas E. Wilhite, Registered Land Surveyor