


SURVEYOR'S NOTE:
 THIS SURVEY IS WITH THE INTENT OF MONUMENTING THE RIGHT OF WAY POINTS OF THE HIGHWAY PLAT OF COUNTY R/W PROJECT NUMBER 2451-2004, (SHEET NO. 4.1, DATED 11-22-02 AND LAST REVISED 3-12-04) NOW THAT CONSTRUCTION HAS BEEN COMPLETED. NO METES AND BOUNDS DESCRIPTION HAS BEEN PREPARED AS PART OF THIS FOLLOW-UP PROJECT.


LEGEND

- SET 3/4" x 10" IRON ROD L35 #/ LF
- [46.00] DISTANCE AT STATION FROM CENTERLINE
- PC BEGINNING OF CURVE
- PT END OF CURVE

I PAUL E. FAIRCHILD, PROFESSIONAL LAND SURVEYOR NUMBER S-2058, DO HEREBY CERTIFY THAT I HAVE SET THE RIGHT OF WAY MONUMENTS THAT ARE SHOWN ON THE ATTACHED PLAT OF SURVEY, AT THE DIRECTION OF MONROE COUNTY HIGHWAY ADMINISTRATOR JACK DITTMAR, AND THAT SAID SURVEY IS TRUE AND CORRECT TO THE BEST OF MY KNOWLEDGE AND BELIEF

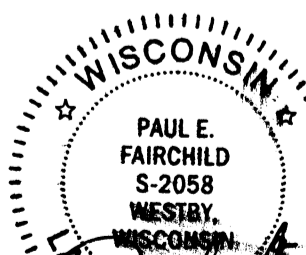

4/2/09

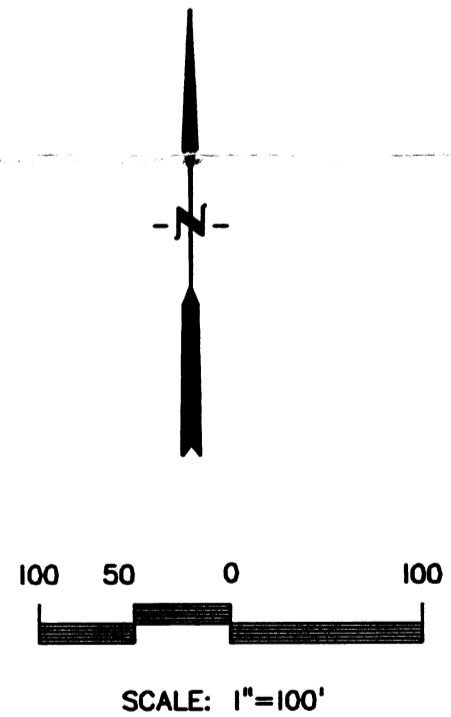

PARAGON ASSOCIATES
 632 COPELAND AVENUE
 LA CROSSE, WI 54603
 (608) 781-3110
 SURVEYING ENGINEERING LANDSCAPE ARCHITECTURE

PLAT OF SURVEY <i>Sec. 29 G.S.</i>		
C.T.H. M	SCALE: 1" = 100'	DATE: 4/02/09 REVISED:
TO MONUMENT HIGHWAY PROJECT 5028-05-72 MONROE COUNTY, WISCONSIN HIGHWAY DEPARTMENT		
DRAWN BY: P.E.F.	DRAWING NAME: 08-MON-155-PLAT OF SURVEY	SHEET NUMBER: 1 OF 1