

WILTON MAIN STREET RECONSTRUCTION

SURVEY MONUMENT LOCATION SKETCH



LOCATED IN THE SE1/4-SW1/4 AND THE SW1/4-SW1/4, SECTION 32, T16N, R1W, VILLAGE OF WILTON, MONROE COUNTY, WISCONSIN.

LEGEND

- FOUND 1/2" Ø IRON ROD
- FOUND 3/4" Ø IRON ROD
- FOUND 1" IRON ROD
- FOUND 1 1/2" Ø IRON PIPE
- ◎ FOUND 1" Ø IRON PIPE
- ✕ FOUND CHISELED "X"




GRAPHIC SCALE FEET

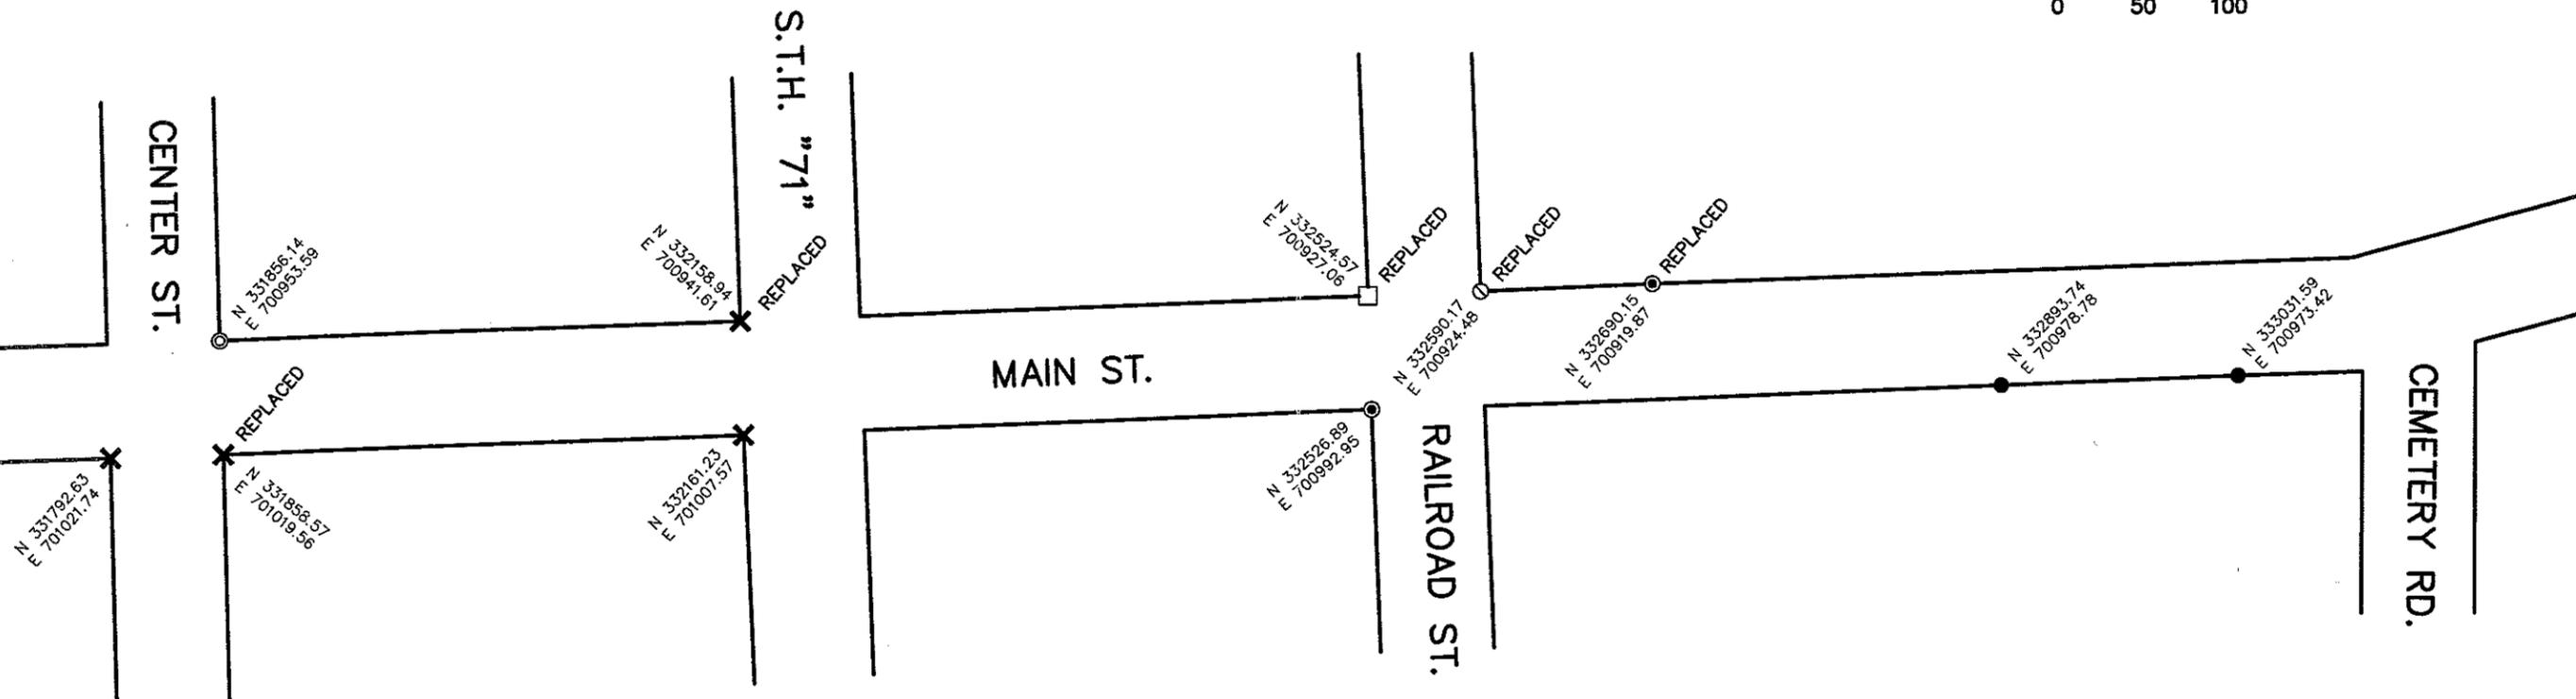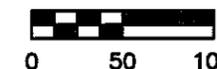

NOTE: THE PURPOSE OF THIS MAP IS TO INDICATE WHERE EXISTING SURVEY MONUMENTS WERE LOCATED PRIOR TO STREET RECONSTRUCTION. THERE WAS NO VERIFICATION AS TO THE SOURCE OF THESE MONUMENTS OR WHETHER THEY REPRESENT THE LOCATION OF ANY PROPERTY LINES.

MONUMENTS LOST DURING CONSTRUCTION WERE REPLACED WITH 3/4" X 24" IRON RODS.

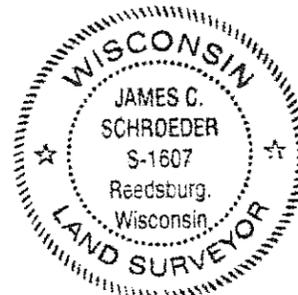

SURVEYOR'S CERTIFICATE

I, JAMES C. SCHROEDER, WISCONSIN REGISTERED LAND SURVEYOR, HEREBY CERTIFY THAT THE INFORMATION SHOWN ON THIS SKETCH IS CORRECT TO THE BEST OF MY KNOWLEDGE AND BELIEF.

DATED THIS 31st DAY OF July 2007.

James C. Schroeder
JAMES C. SCHROEDER, R.L.S. 1607
REEDSBURG, WISCONSIN



WILTON MAIN STREET
MAIN STREET
SURVEY MONUMENT MAP
WILTON, WISCONSIN

| REVISIONS | NO. | DATE | REMARKS |
|-----------|-----|------|---------|
| | | | |
| | | | |
| | | | |

| | |
|-------------|-----------|
| SCALE | 1"=100' |
| DATE | 07/31/07 |
| DRAFTER | MKAS |
| CHECKED | JSCH |
| PROJECT NO. | 013076038 |
| SHEET | 1 OF 1 |
| DWG. NO. | No. |

CSR 1290