

PLAT OF SURVEY

A part of the NE $\frac{1}{4}$ -NE $\frac{1}{4}$ of Sec. 11, T16N, R2W, in the Town of Ridgeville, Monroe, County, Wis.

LEGEND

- RR SPIKE FOUND IN PLACE
- --- 8" SPIKE SET
- --- 1" x 24" IRON PIPE SET




BEARING ARE REFERENCED TO ASSUMED NORTH

I, James J. Carroll, Registered Land Surveyor S-606, of Mauston, Wisconsin, hereby certify: That in compliance with the provision of Chapter A-E 5 of the Administrative Code of the State of Wisconsin, and under the direction of Edwin Lanier, owner of said land, I did survey and map a part of the NE $\frac{1}{4}$ -NE $\frac{1}{4}$ of Section 11, T16N, R2W, in the Town of Ridgeville, Monroe County, Wis. That said survey and map as shown on the face of this map is true and correct to the best of my knowledge and belief.

DESCRIPTION

A part of the NE $\frac{1}{4}$ -NE $\frac{1}{4}$ of Section 11, T16N, R2W, in the Town of Ridgeville, Monroe County, Wisconsin, to-wit: Beginning at the NE corner of said Section 11; thence along the centerline of a town road bearing S 01-28 W, 662.10 feet; thence along a line bearing N 88-32 W, 325.00 feet; thence along a line bearing N 10-09 W, 322.32 feet; thence along a line bearing N 36-02 E, 354.56 feet; thence along a line bearing NORTH, 49.55 feet, to the centerline of C.T.H. "A"; thence along the centerline of C.T.H. "A" bearing EAST, 190.00 feet, to the point of beginning, containing 4.75 acres, also being subject to easements and right-of-ways of record.

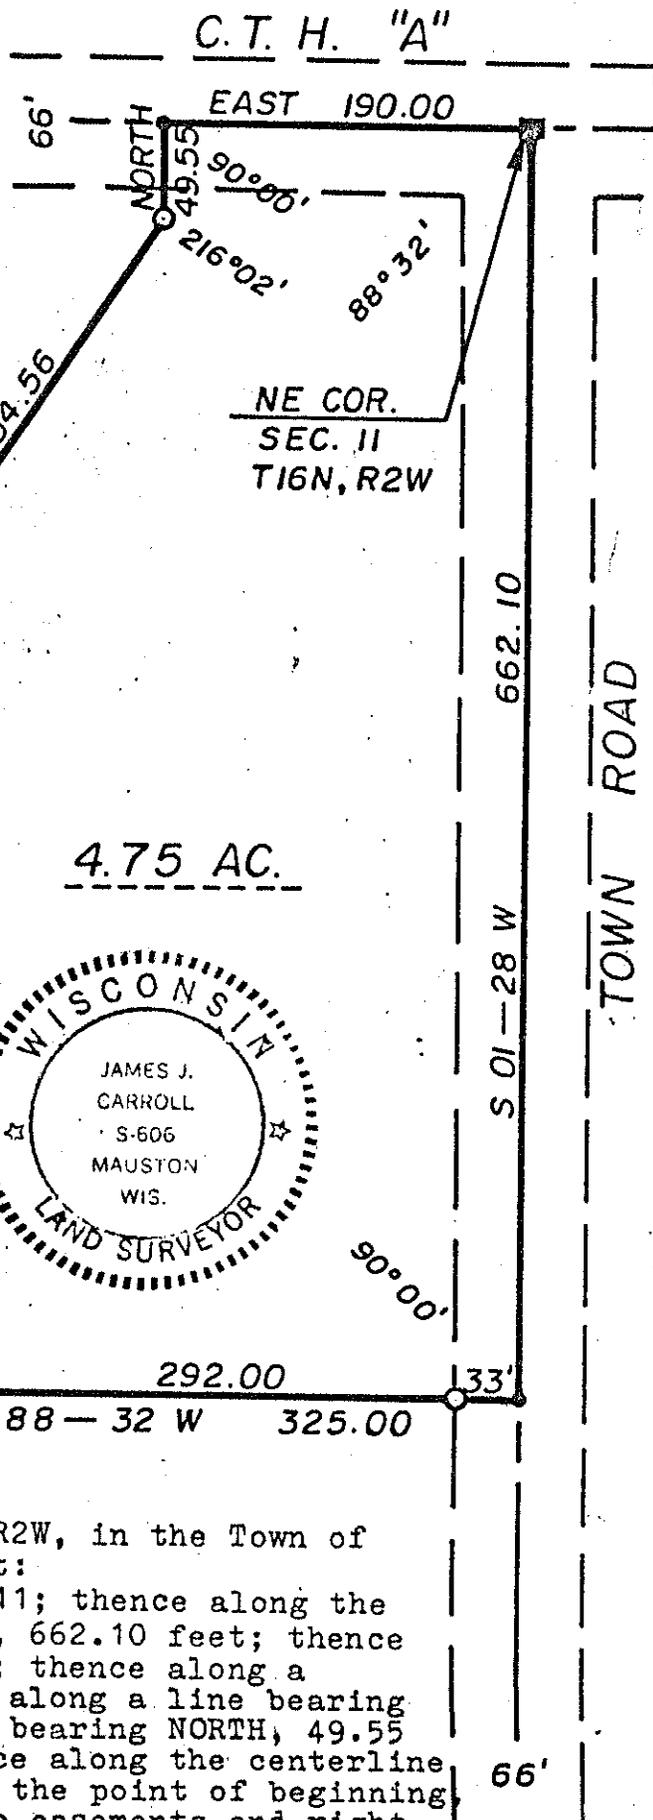

James J. Carroll
REGISTERED LAND SURVEYOR S-606
August 20, 1977

CSR 1302