


N 1/4 COR. SECTION 20, T16N  
R2W, RIDGEVILLE TOWNSHIP,  
MONROE COUNTY, WI.  
HARRISON MONUMENT, TOP MISSING

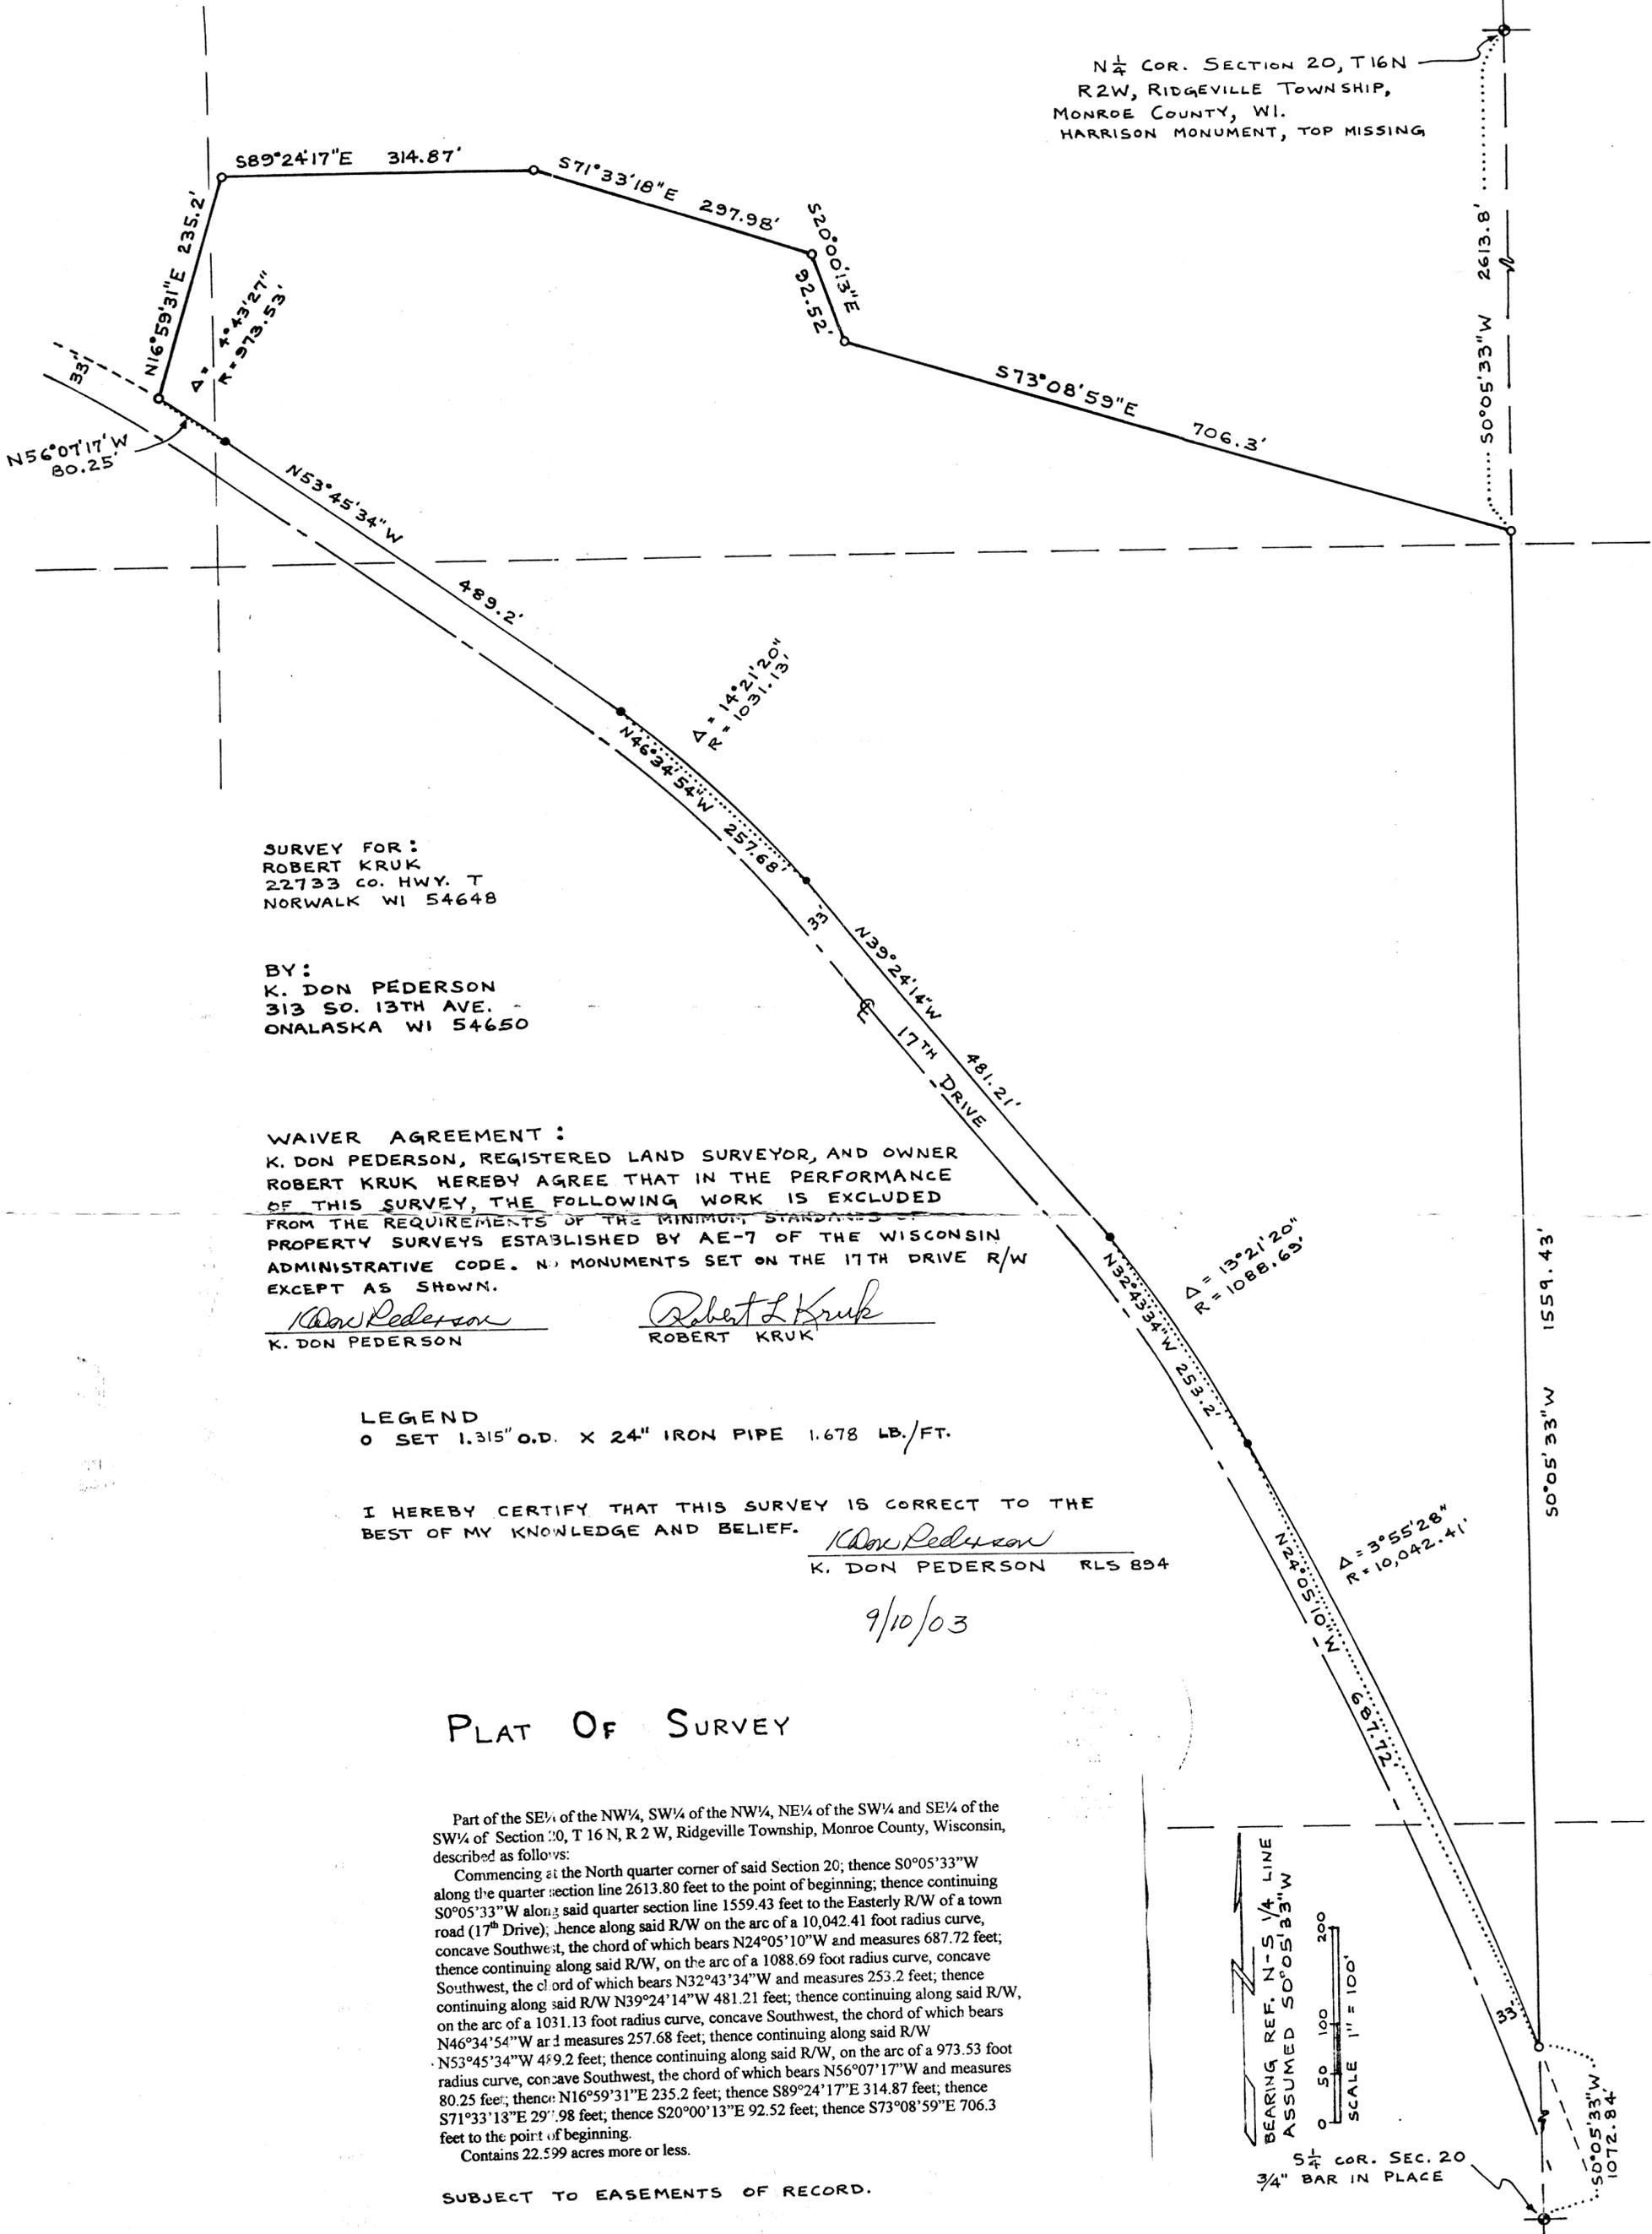

SURVEY FOR:  
ROBERT KRUK  
22733 CO. HWY. T  
NORWALK WI 54648

BY:  
K. DON PEDERSON  
313 SO. 13TH AVE.  
ONALASKA WI 54650

WAIVER AGREEMENT:  
K. DON PEDERSON, REGISTERED LAND SURVEYOR, AND OWNER  
ROBERT KRUK HEREBY AGREE THAT IN THE PERFORMANCE  
OF THIS SURVEY, THE FOLLOWING WORK IS EXCLUDED  
FROM THE REQUIREMENTS OF THE MINIMUM STANDARDS OF  
PROPERTY SURVEYS ESTABLISHED BY AE-7 OF THE WISCONSIN  
ADMINISTRATIVE CODE. NO MONUMENTS SET ON THE 17TH DRIVE R/W  
EXCEPT AS SHOWN.

*K. Don Pederson*  
K. DON PEDERSON

*Robert L. Kruk*  
ROBERT KRUK

LEGEND  
O SET 1.315" O.D. X 24" IRON PIPE 1.678 LB./FT.

I HEREBY CERTIFY THAT THIS SURVEY IS CORRECT TO THE  
BEST OF MY KNOWLEDGE AND BELIEF.

*K. Don Pederson*  
K. DON PEDERSON RLS 894

9/10/03

PLAT OF SURVEY

Part of the SE 1/4 of the NW 1/4, SW 1/4 of the NW 1/4, NE 1/4 of the SW 1/4 and SE 1/4 of the SW 1/4 of Section 20, T 16 N, R 2 W, Ridgeville Township, Monroe County, Wisconsin, described as follows:

Commencing at the North quarter corner of said Section 20; thence S0°05'33"W along the quarter section line 2613.80 feet to the point of beginning; thence continuing S0°05'33"W along said quarter section line 1559.43 feet to the Easterly R/W of a town road (17<sup>th</sup> Drive); thence along said R/W on the arc of a 10,042.41 foot radius curve, concave Southwest, the chord of which bears N24°05'10"W and measures 687.72 feet; thence continuing along said R/W, on the arc of a 1088.69 foot radius curve, concave Southwest, the chord of which bears N32°43'34"W and measures 253.2 feet; thence continuing along said R/W N39°24'14"W 481.21 feet; thence continuing along said R/W on the arc of a 1031.13 foot radius curve, concave Southwest, the chord of which bears N46°34'54"W and measures 257.68 feet; thence continuing along said R/W N53°45'34"W 489.2 feet; thence continuing along said R/W, on the arc of a 973.53 foot radius curve, concave Southwest, the chord of which bears N56°07'17"W and measures 80.25 feet; thence N16°59'31"E 235.2 feet; thence S89°24'17"E 314.87 feet; thence S71°33'13"E 297.98 feet; thence S20°00'13"E 92.52 feet; thence S73°08'59"E 706.3 feet to the point of beginning.  
Contains 22.599 acres more or less.

SUBJECT TO EASEMENTS OF RECORD.

