

PLAT OF SURVEY


I HEREBY CERTIFY THAT THIS SURVEY IS CORRECT TO THE BEST OF MY KNOWLEDGE AND BELIEF.

(Signature)
K. DON PEDERSON
1/27/06

LEGEND

- SET 1.315" O.D. X 24" IRON PIPE 1.478 LB/FT
- IRON PIPE IN PLACE BY SEE UNLESS NOTED
- () RECORDED AS
- x x x FENCE

SURVEY FOR ROBERT HILK
22723 ED HWY. 1
MONROE, WI 54648
BY: K. DON PEDERSON
213 2ND ST
DUNLAP, WI 54600

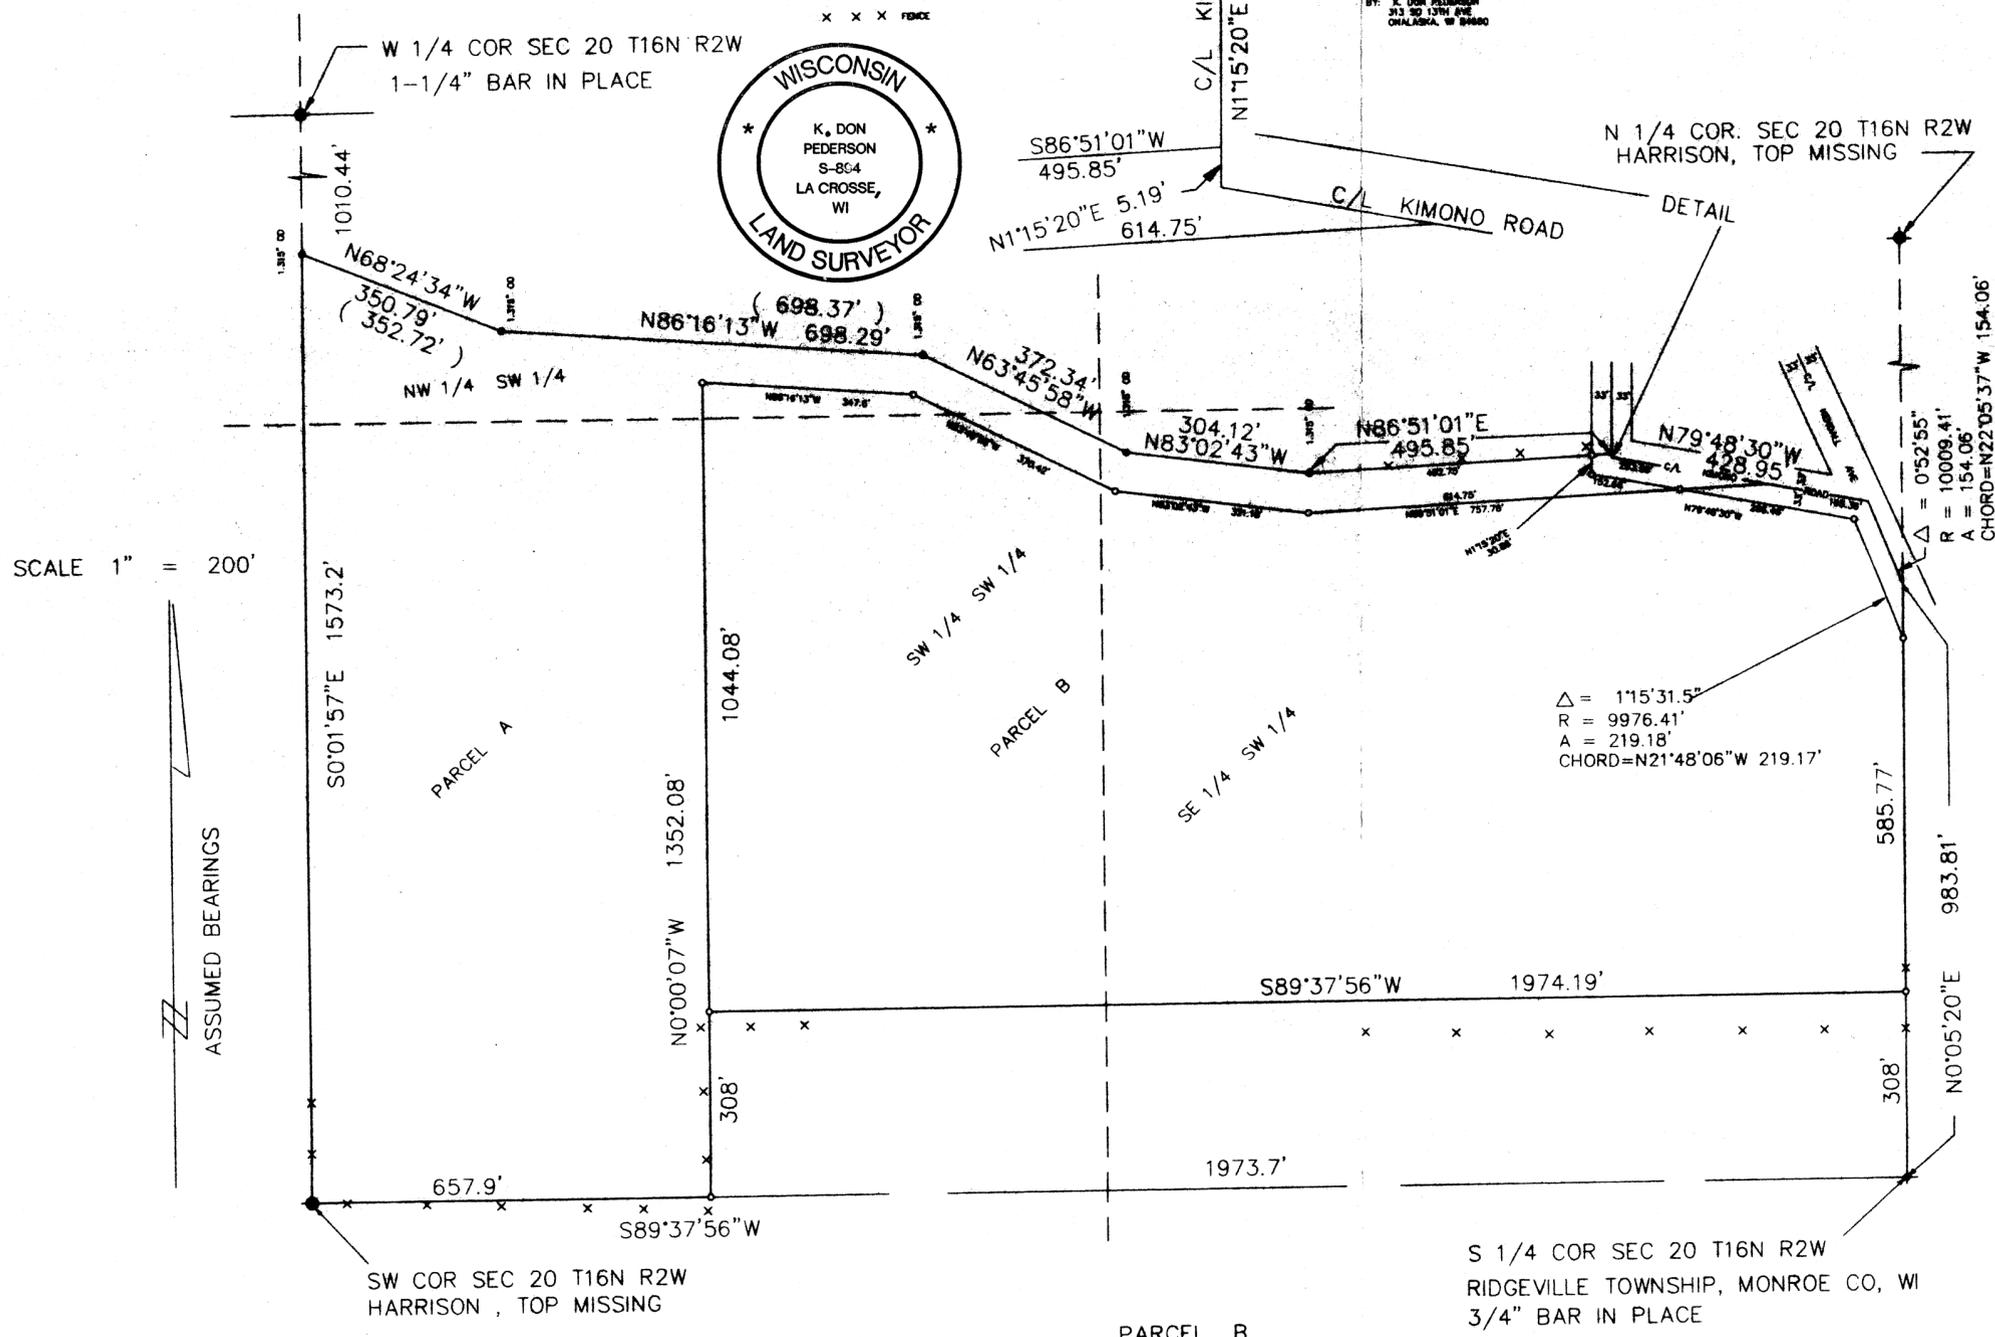

PARCEL A

Part of the SW 1/4 of the SW 1/4 and the SE 1/4 of the SW 1/4 and the NW 1/4 of the SW 1/4 of Section 20, T 16 N, R 2 W, Ridgeville Township, Monroe County, Wisconsin, described as follows:

Beginning at the Southwest corner of said Section 20; thence N0°01'57"W along the West line thereof 1573.2 feet; thence S68°24'34"E 350.79 feet; thence S86°16'13"E 698.29 feet; thence S63°45'58"E 372.34 feet; thence S83°02'43"E 304.12 feet; thence N86°51'01"E 495.85 feet to the centerline of Kimono Road; thence along said centerline S1°15'20"W 5.19 feet and S79°48'30"E 263.59 feet; thence S86°51'01"W 757.76 feet; thence N83°02'43"W 321.16 feet; thence N63°45'58"W 370.42 feet; thence N86°16'13"W 347.6 feet; thence S0°00'07"E 1352.08 feet to the South line of said Section 20; thence S89°37'56"W along said South line 657.9 feet to the point of beginning.

Contains approximately 24.7 acres to the centerline of the road.

Subject to easements of record.

PARCEL B

Part of the SW 1/4 of the SW 1/4 and the SE 1/4 of the SW 1/4 and the NW 1/4 of the SW 1/4 of Section 20, T 16 N, R 2 W, Ridgeville Township, Monroe County, Wisconsin, described as follows:

Commencing at the South quarter corner of said Section 20; thence N0°05'20"E along the quarter section line 308.0 feet to the point of beginning; thence continuing N0°05'20"E along said quarter section line 675.81 feet to the centerline of Kendall Avenue; thence along said centerline on the arc of a 10,009.41 foot radius curve, concave Southwest, the chord of which bears N22°05'37"W and measures 154.06 feet to its intersection with the centerline of Kimono Road; thence along said centerline of Kimono Road N79°48'30"W 165.36 feet; thence S86°51'01"W 757.76 feet; thence N83°02'43"W 321.16 feet; thence N63°45'58"W 370.42 feet; thence N86°16'13"W 347.6 feet; thence S0°00'07"E 1044.08 feet; thence N89°37'56"E 1974.19 feet to the point of beginning.

Contains approximately 39.98 acres to the centerline of the roads.

Subject to easements of record.