
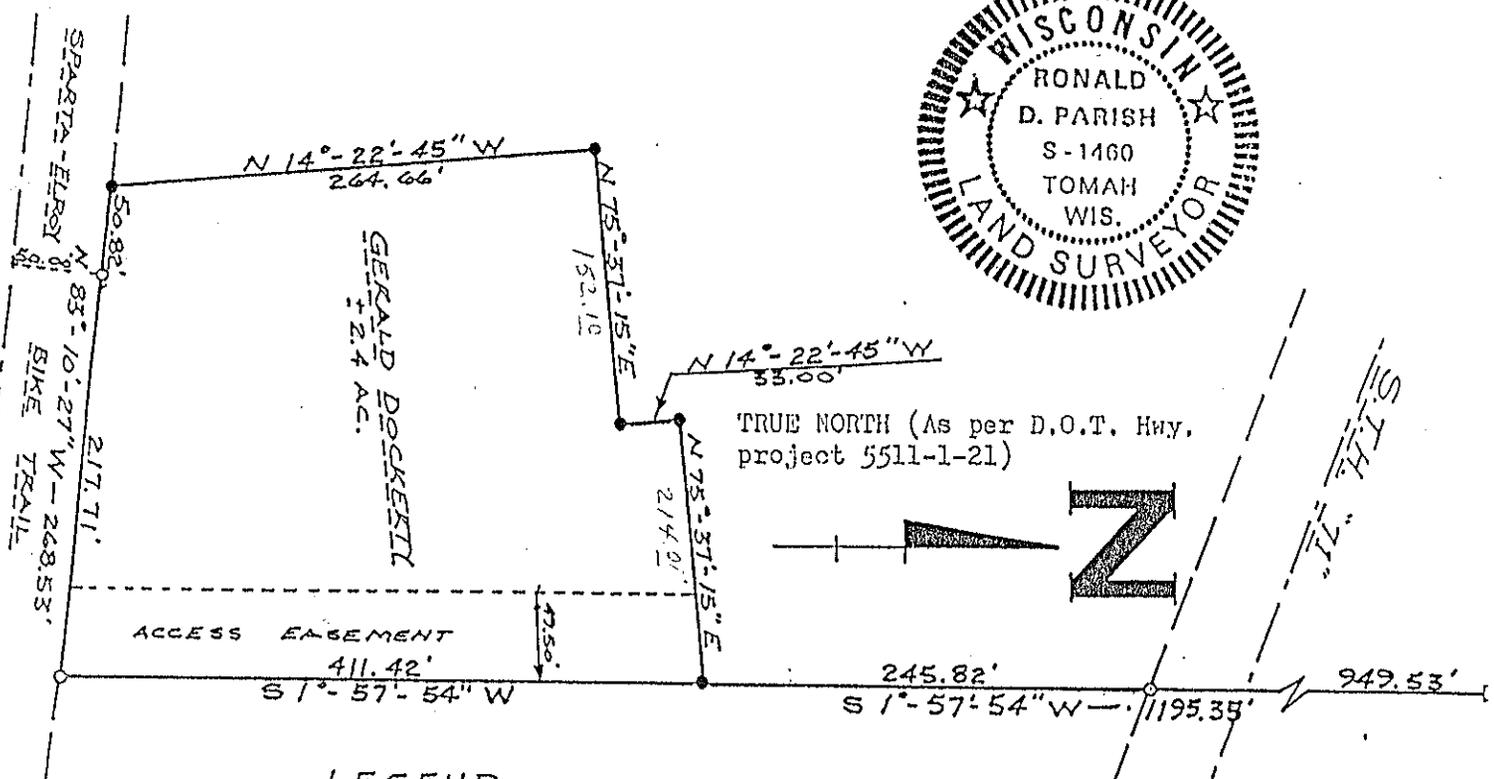



12 This is the

PLAT OF SURVEY
of a parcel of land located in part of the E $\frac{1}{2}$ of the NE $\frac{1}{4}$ of Section 14, Town 16 North,
Range 3 West, Township of Wells, Monroe County, Wisconsin.

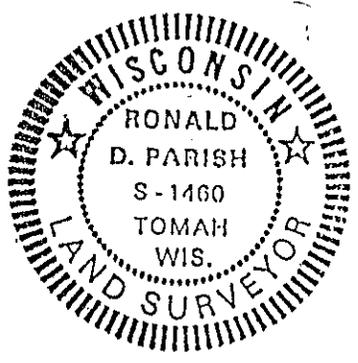

LEGEND

- EXT'G. HARRISON MONUMENT
- EXT'G. 5/8" SOLID IRON BAR
- SET 1" x 24" RD. IRON PIPE WEIGHING MIN. 1.13 LB/FT.

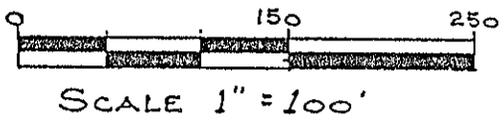

DESCRIPTION

A parcel of land located in part of the E $\frac{1}{2}$ of the NE $\frac{1}{4}$ of Section 14, Town 16 North, Range 3 West, Township of Wells, Monroe County, Wisconsin described as follows: Commencing at the Northeast corner of Section 14; thence S 1°-57'-54" W along the East line of Section 14, a distance of 1195.35 feet to the point of beginning; thence continuing S 1°-57'-54" W along the East line of Section 14, a distance of 411.42 feet to the Northerly right-of-way of the Sparta-Elroy Bike Trail; thence N 83°-10'-27" W along the right-of-way of the Sparta-Elroy Bike Trail, a distance of 268.53 feet; thence N 14°-22'-45" W, a distance of 264.66 feet; thence N 75°-37'-15" E, a distance of 152.10 feet; thence N 14°-22'-45" W, a distance of 33.00 feet; thence N 75°-37'-15" E, a distance of 214.01 feet to the point of beginning. Said parcel contains 2.4 acres more or less and is subject to easements of record.

CERTIFICATION

I, Ronald D. Parish, registered land surveyor, hereby certify:
That I have surveyed, mapped and divided the above described parcel of land by the order and under the direction of Gerald Dockerty, owner of said lands;
That said map is a correct representation of the exterior boundaries of the land surveyed to the best of my knowledge and belief.

Dated this 26th day of September, 1983.

Ronald D. Parish
Ronald D. Parish, R.L.S. #1460
PARISH SURVEYING
Tomah, Wisconsin

Rec'd
8-5-88

CSR 1336