

MAP OF SURVEY

The East line of the W $\frac{1}{2}$ -SE $\frac{1}{4}$ Sec. 15 & the East line of the NW $\frac{1}{4}$ -NE $\frac{1}{4}$ Sec. 22, T16N-R3W, Town of Wells, Monroe County, WI.

E $\frac{1}{4}$ Corner Sec. 15, T16N-R3W



SURVEYOR'S CERTIFICATE:

I, Gary L. Dechant, do hereby certify that by the order of Ron & Judy Stanek, I have surveyed the East line of the W $\frac{1}{2}$ -SE $\frac{1}{4}$ of Section 15 and that part of the East line of the NW $\frac{1}{4}$ -NE $\frac{1}{4}$ of Section 22 lying North of Katydid Avenue, T16N-R3W, Town of Wells, Monroe County, Wisconsin, and that the within map is true and correct and that I have fully complied with the provisions of Chapter AE-7 of the Wisconsin Administrative Code to the best of my knowledge and belief.

Gary L. Dechant 5-04-2006
 DECHANT SURVEYING, LLC
 1705 Hornet Road
 Camp Douglas, WI 54618
 Ph. No. 608-427-3624

- ⊕ = Existing Cast Iron County Monument
- = Set 1 $\frac{1}{4}$ " x 3 $\frac{1}{2}$ " Iron Pipe
- = Set 1" x 3" Iron Pipe 1.13 lbs./lin.ft.

Bearings referenced to the East line of the SE $\frac{1}{4}$ Sec. 15, ASSUMED to bear NO $^{\circ}$ 14'35"E.

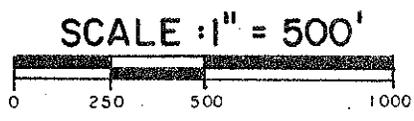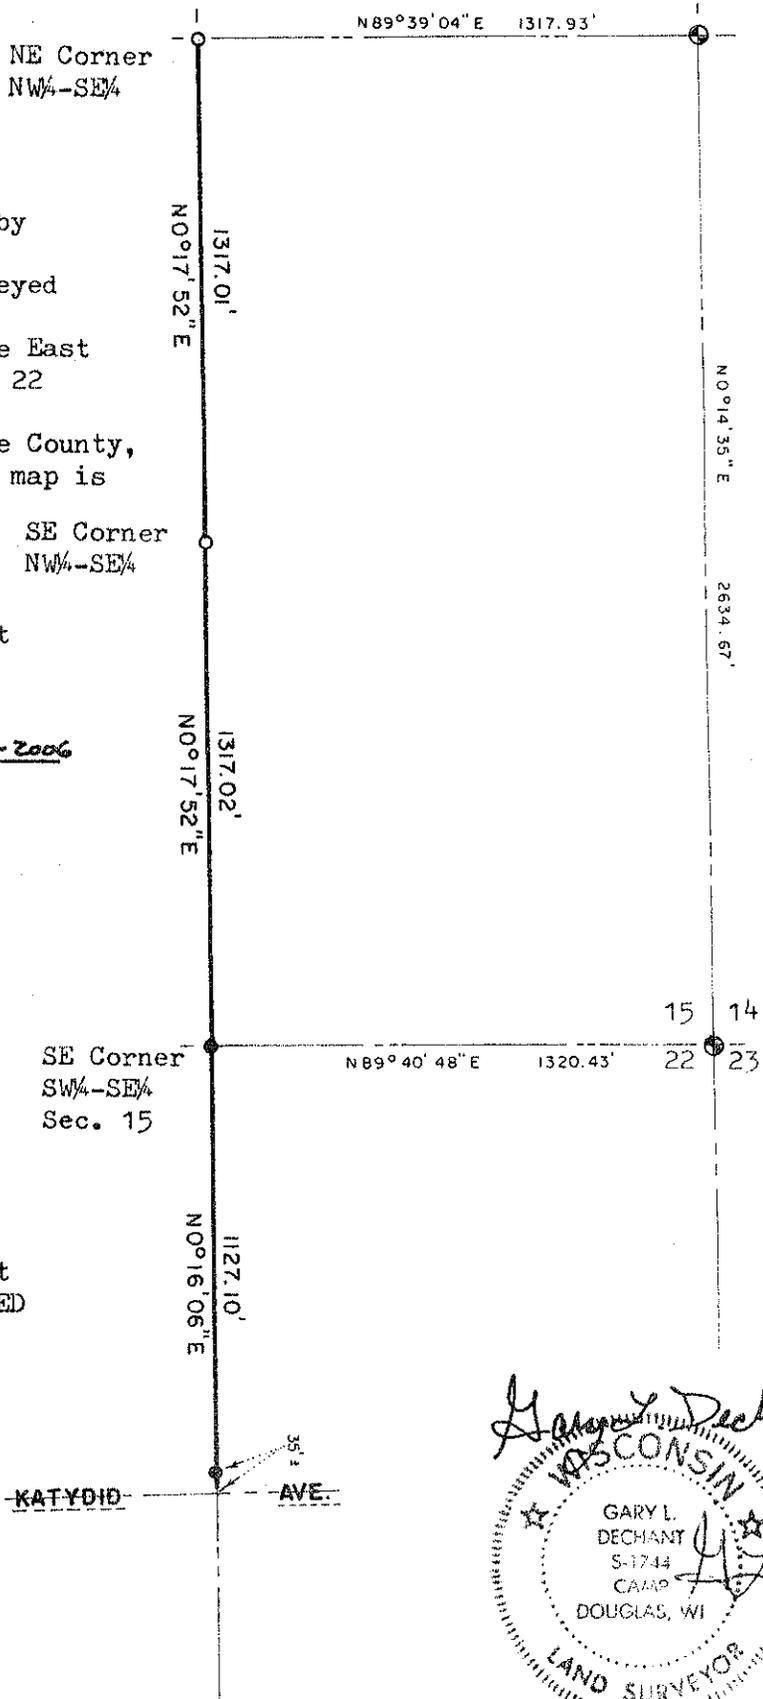

Gary L. Dechant
 WISCONSIN
 GARY L. DECHANT
 S-1744
 CAMP DOUGLAS, WI
 LAND SURVEYOR
 May 4, 2006

CSR 1340