



W1/4 CORNER  
SEC. 19  
T16N-R3W

- = Set 1"X 32" round iron bar weighing 2.67 lbs./lin. ft.
- ⊕ = Existing cast iron Harrison monument.

Bearings are referenced to the West line of the SW1/4 of Section 19, T16N-R3W. Assumed to bear N00°54'12"E.

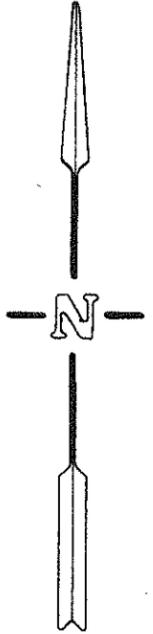

SCALE: 1" = 60'

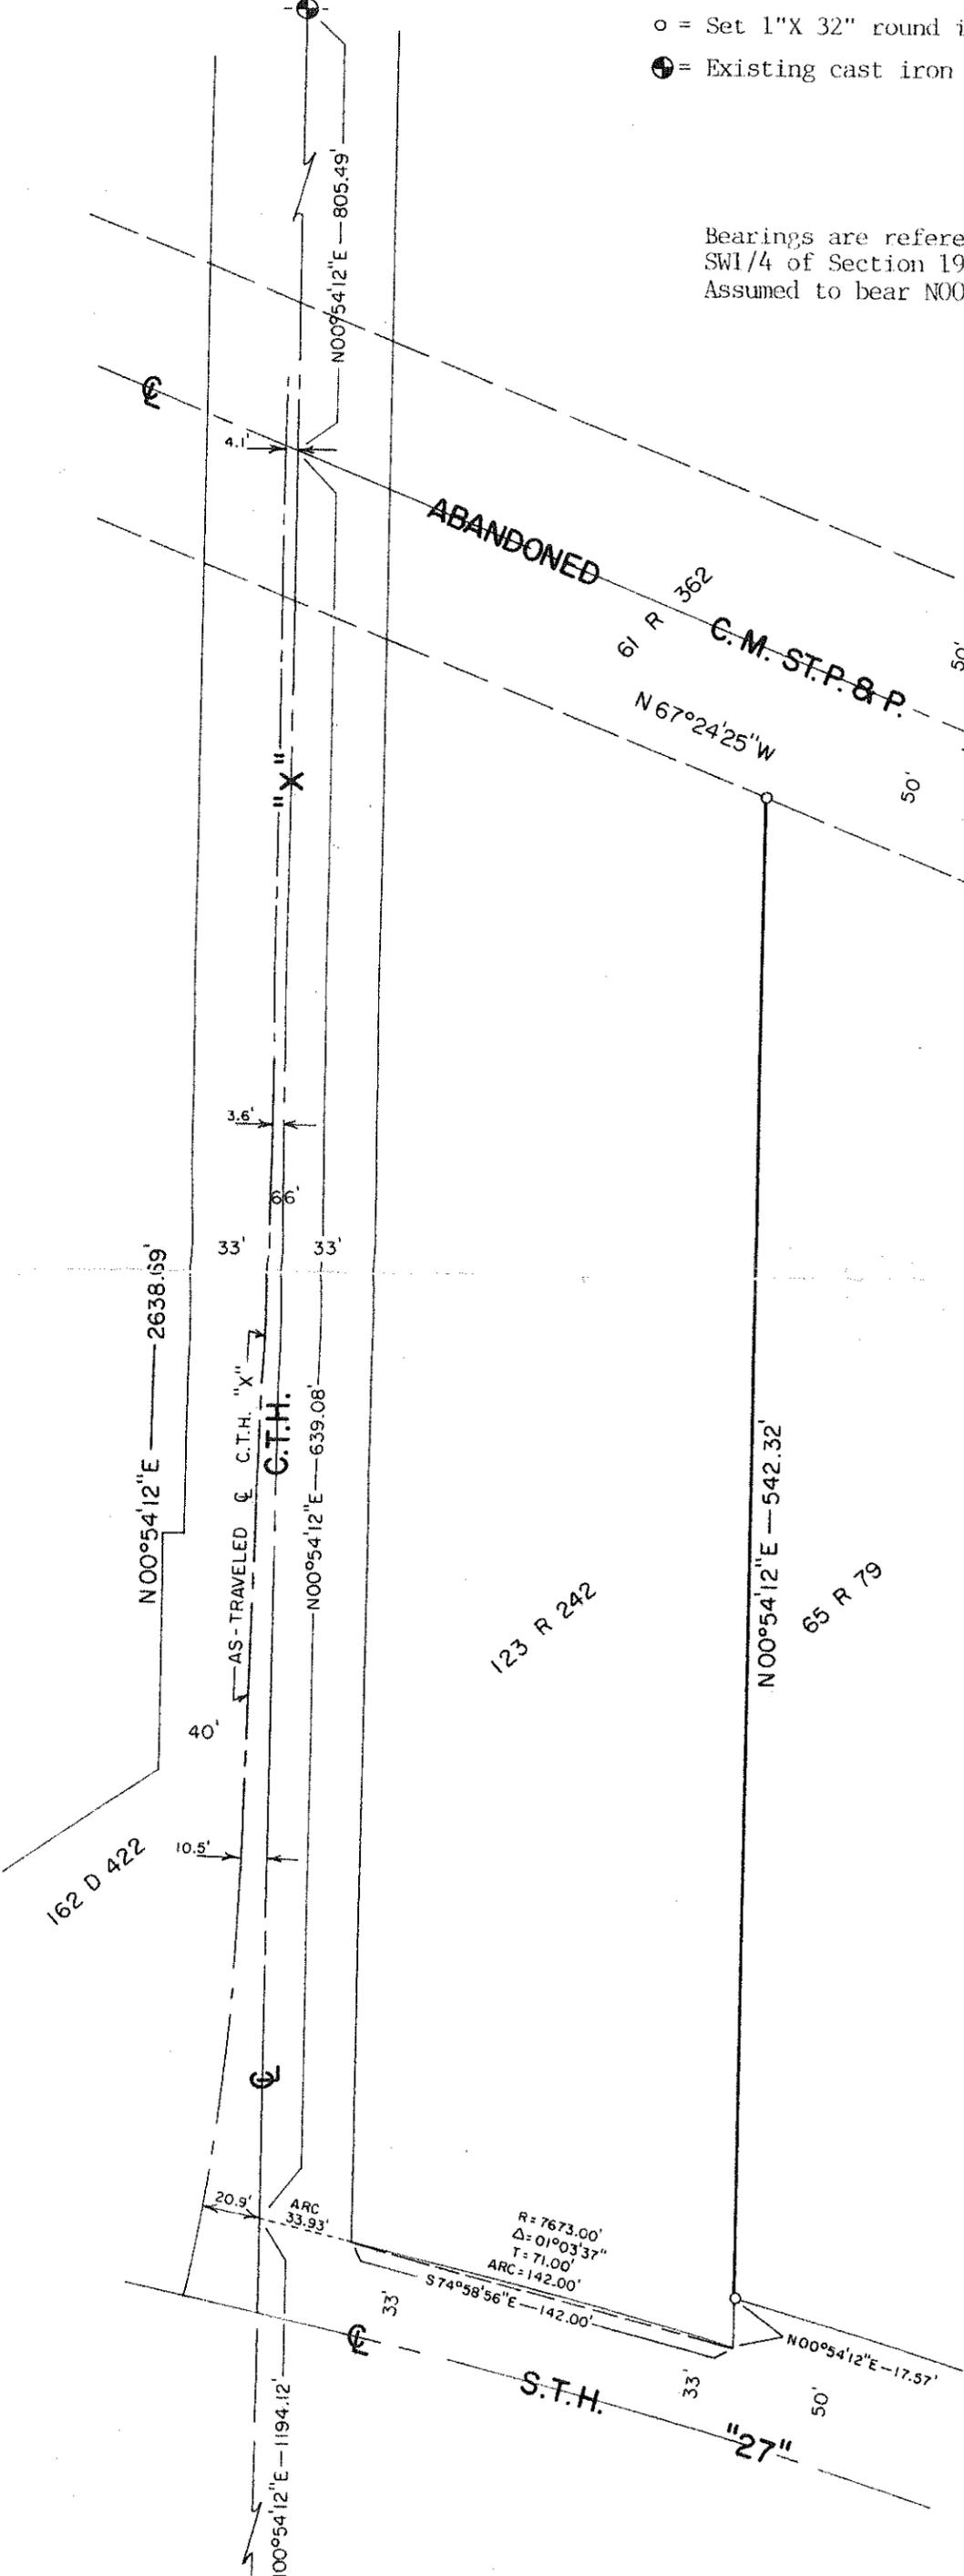

DESCRIPTION:


The West line of lands described in Volume 65 of Record page 79, lying North of State Trunk Highway "27".

SURVEYOR'S CERTIFICATE:

I, Lawrence A. Feddersen, being a duly qualified Surveyor do hereby certify that by the order and under the direction of Donald Knoll, I have surveyed and mapped the above described property and that the within map is a true and correct representation of the exterior boundaries of the land surveyed to the best of my knowledge and belief.

*Lawrence A. Feddersen*  
 LAWRENCE A. FEDDERSEN, REGISTERED LAND SURVEYOR, S-1226  
 FEDDERSEN ENGINEERING & SURVEYING  
 1118 Superior Avenue  
 Tomah, Wisconsin 54660  
 (608) 372-3284

File No. 1690-K  
 August 21, 1992

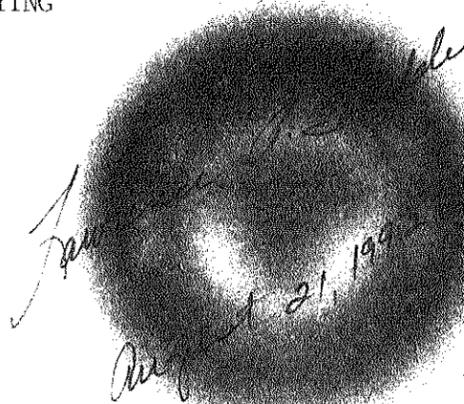

**PLAT OF SURVEY**

LOCATED IN THE W1/2-SW1/4, SECTION 19, T16N-R3W, TOWN OF WELLS, MONROE COUNTY, WISCONSIN.

**CSR 1345**

SW CORNER  
SEC. 19  
T16N-R3W