


CSR 1380

April 24, 1999

Description for Dennis Leis:

A parcel of land in the SE1/4 SE1/4 of Section 23, and in the NE1/4 NE1/4 of Section 26, together with an easement for ingress-egress extending into Sections 24 and 25, all in T16N, R4W, Town of Leon, Monroe County, Wi., described as follows:

commencing at the North 1/4 Corner of said Section 26; thence N90°00'00"E 1297.84' to the southwest corner of the SE1/4 SE1/4 of Section 23, the point of beginning. Thence N00°41'09"E 1136.17' along the west line of the SE1/4 SE1/4; thence S88°50'00"E 255.68'; thence S59°57'27"E 152.70'; thence S16°18'56"E 240.52'; thence S00°55'32"W 496.65'; thence S30°31'52"E 297.54' to a 3/4" iron bar being called "Point A"; thence S63°56'14"E 501.23'; thence S19°02'51"W 209.68'; thence N67°48'42"W 548.22'; thence S72°42'16"W 130.46'; thence N83°52'30"W 365.60' to the west line of the NE1/4 NE1/4 of Section 26; thence N00°43'09"E 140.43' to the point of beginning. Said parcel contains 16.80 acres. ALSO INCLUDING, the use of a 33' (2 rods) wide strip of land for the purpose of ingress-egress, the centerline of which is described as follows: commencing at the aforementioned "Point A"; thence S63°56'14"E 225.55' to the point of beginning of said centerline; thence N64°10'E 102.96' to a point 16.5' north of the south line of Section 23; thence N90°00'E 390.45' to a point 16.5' north of the Section corner; thence S89°05'30"E 362.50'; thence S77°00'E 185.50' to a point on the centerline of C.T.H. "X", and there terminating.

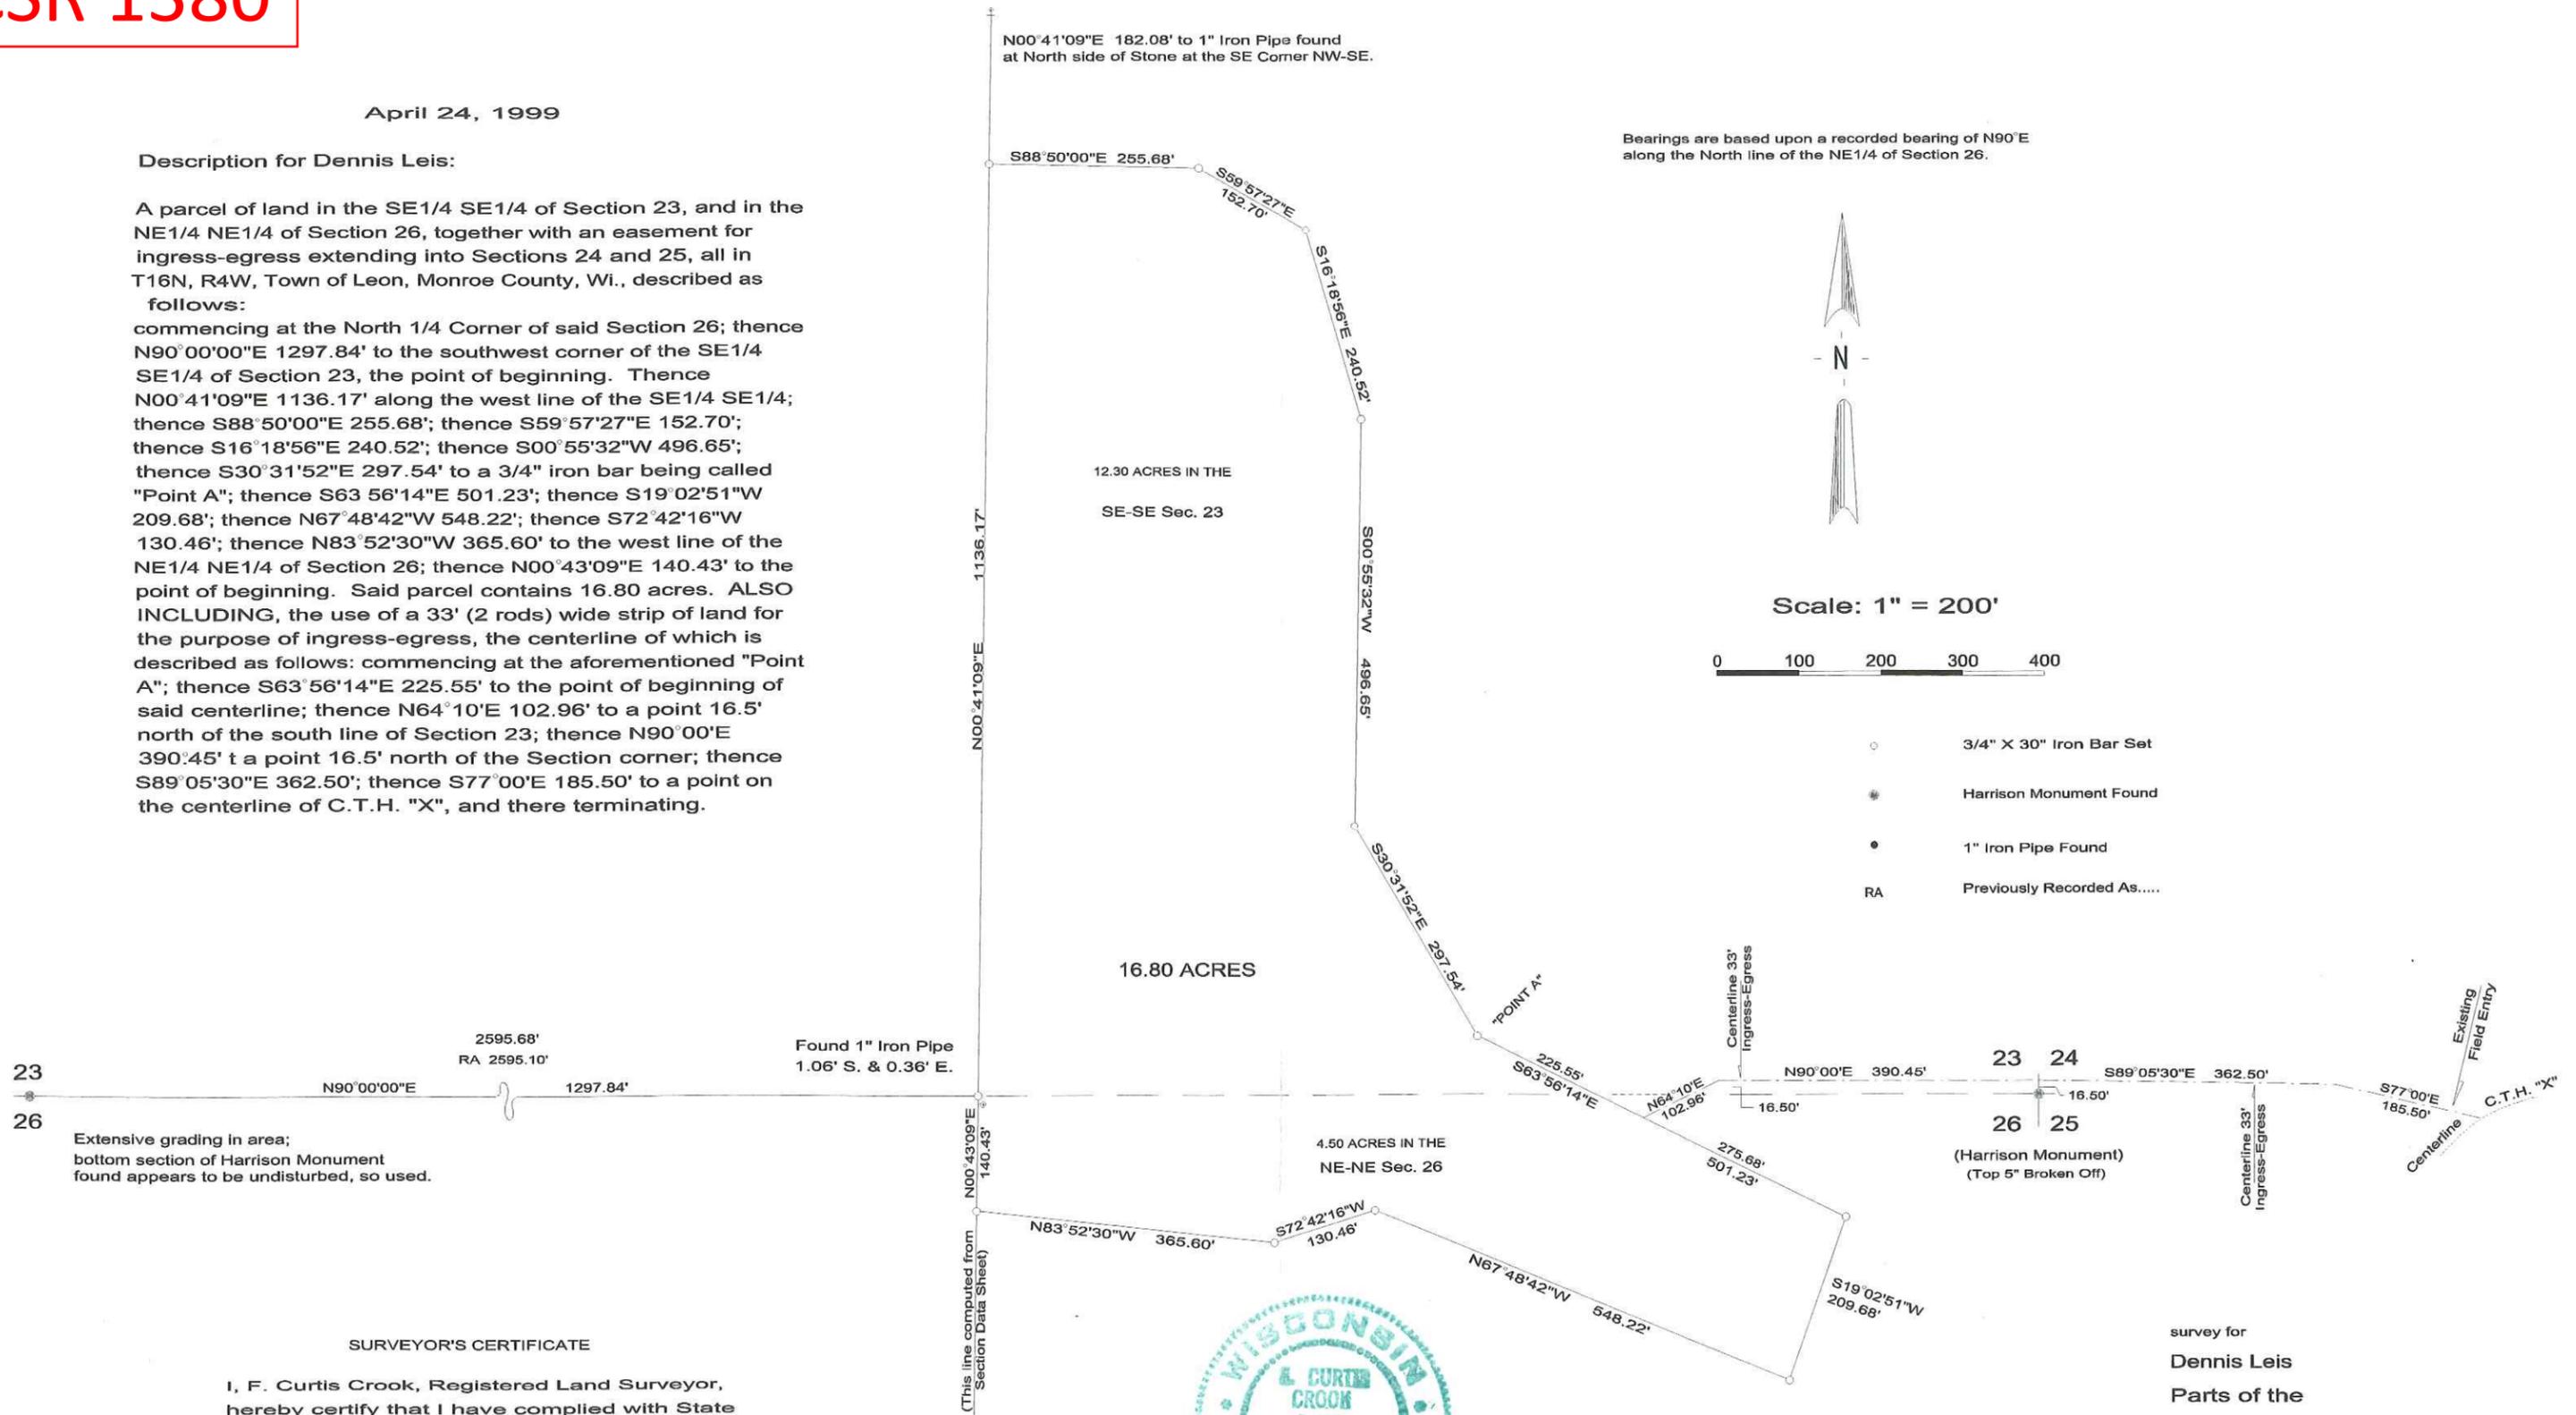

23
26
Extensive grading in area; bottom section of Harrison Monument found appears to be undisturbed, so used.

2595.68'
RA 2595.10'

Found 1" Iron Pipe
1.06' S. & 0.36' E.

N90°00'00"E 1297.84'

SURVEYOR'S CERTIFICATE

I, F. Curtis Crook, Registered Land Surveyor, hereby certify that I have complied with State laws while conducting this survey, and that this survey map and description is a correct and true representation thereof, to the best of my knowledge and belief.

F. Curtis Crook 4-24-99
 F. Curtis Crook R.L.S. 1292 RR1 Readstown, WI 4-24-99
 608-629-5429, 637-3454 Printed 9-5-00



CSR 1380

survey for
 Dennis Leis
 Parts of the
 SE-SE Section 23,
 & NE-NE Sec. 26,
 (With Easements in
 Sections 24 & 25)
 all in T16N, R4W;
 Town of Leon
 Monroe County, Wi.

G423LEIS