


Found Harrison Mon.
West 1/4 Corner
Sec. 35, T16N-R4W

Calc'd from Ties
No Mon. Found
East 1/4 Corner
Sec. 35, T16N-R4W

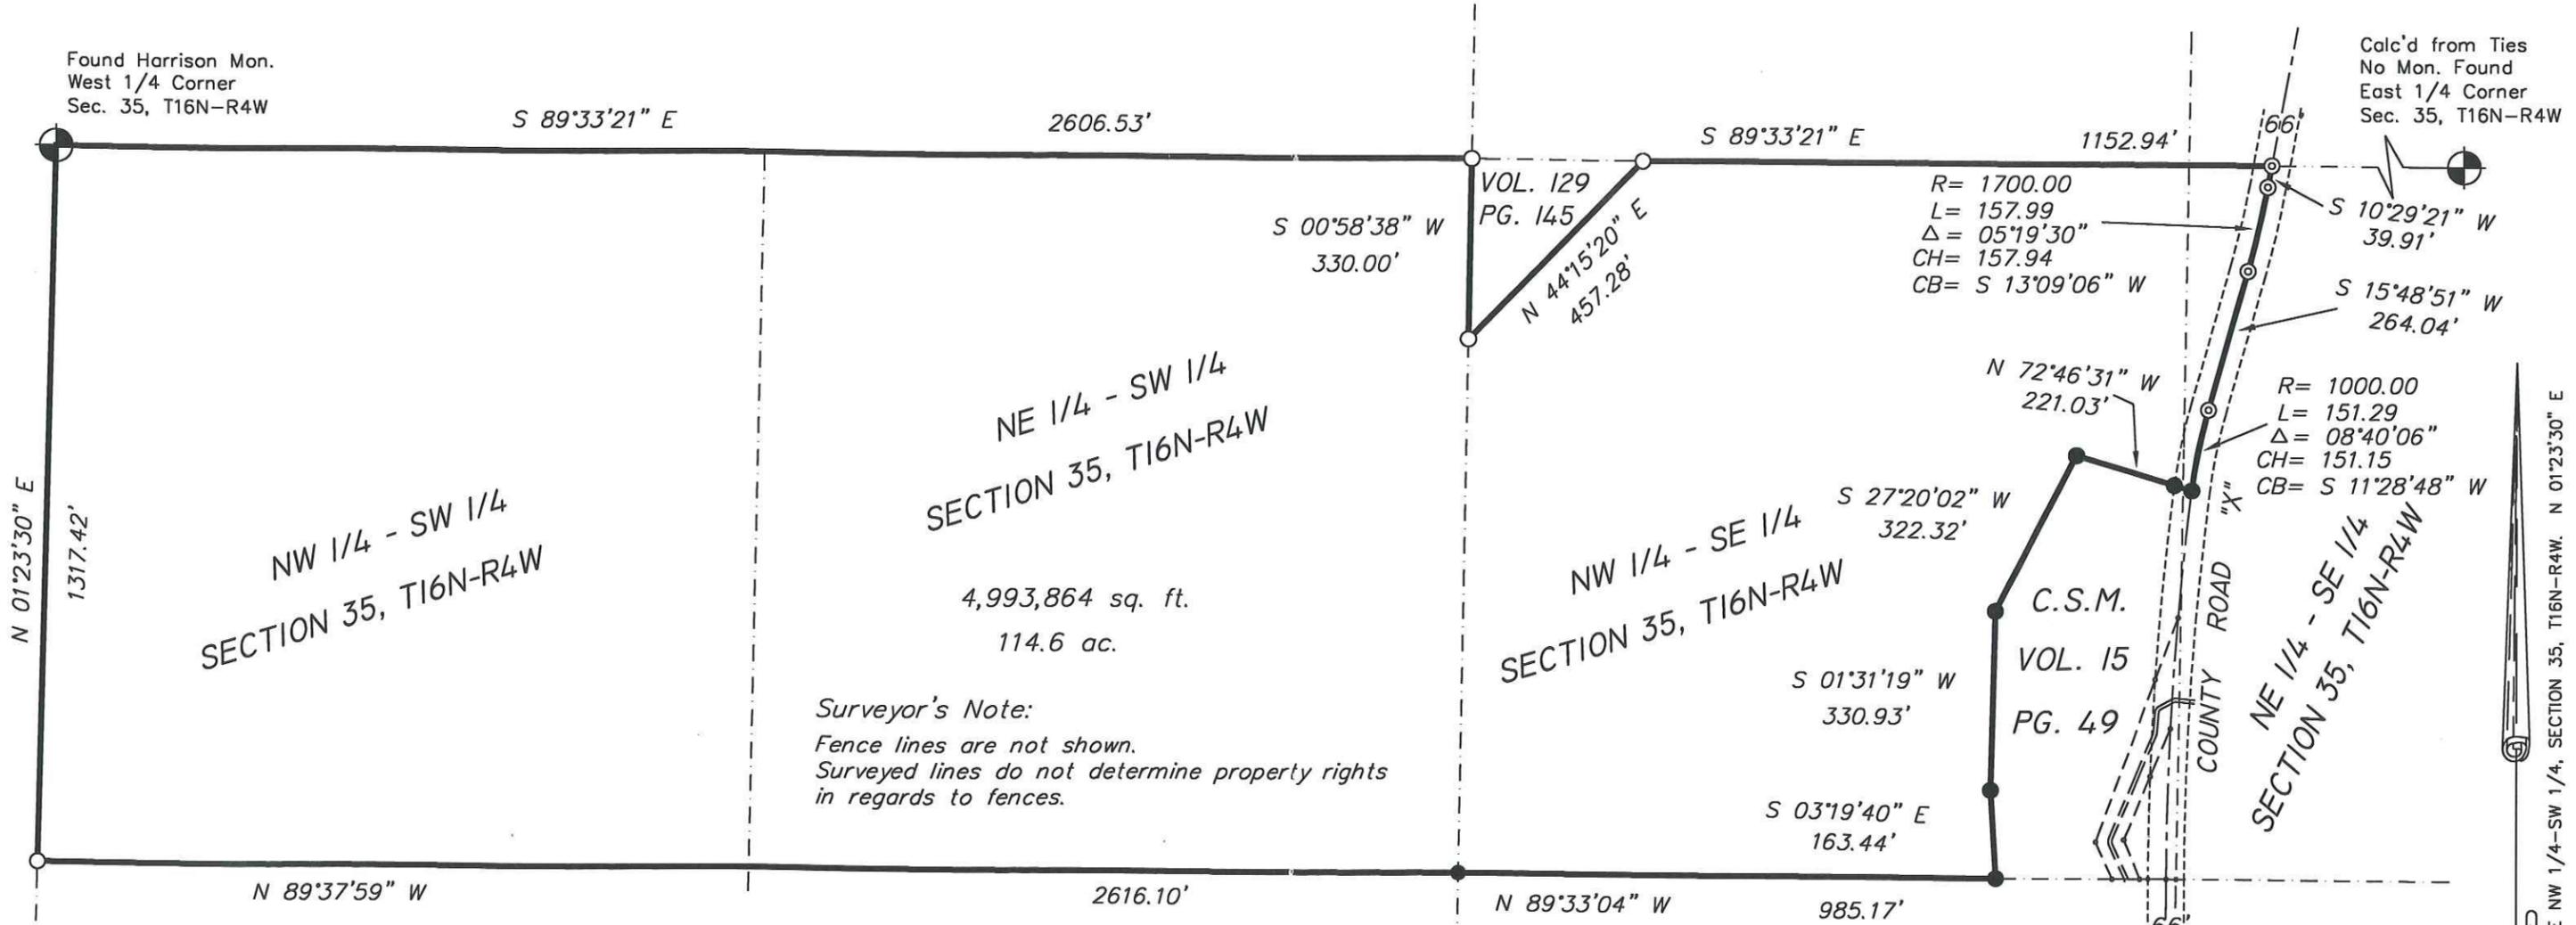

NE 1/4 - SW 1/4
SECTION 35, T16N-R4W

NW 1/4 - SW 1/4
SECTION 35, T16N-R4W

NW 1/4 - SE 1/4
SECTION 35, T16N-R4W

NE 1/4 - SE 1/4
SECTION 35, T16N-R4W

Surveyor's Note:
Fence lines are not shown.
Surveyed lines do not determine property rights
in regards to fences.

4,993,864 sq. ft.
114.6 ac.

LEGAL DESCRIPTION

The NW 1/4 of the SW 1/4, the NE 1/4 of the SW 1/4, and part of the NW 1/4 of the SE 1/4, all located in Section 35, T16N-R4W, Town of Leon, Monroe County, Wisconsin, described as follows:


Beginning at the nw corner of the said NW 1/4 of the SW 1/4,
thence, along the north line of the said NW 1/4 of the SW 1/4 and NE 1/4 of the SW 1/4,
S 89°33'21" E 2606.53 feet to the ne corner of the said NE 1/4 of the SW 1/4;
thence, along the east line of the said NE 1/4 of the SW 1/4, S 00°58'38" W 330.00 feet;
thence N 44°15'20" E 457.28 feet to the north line of the said NW 1/4 of the SE 1/4;
thence, along the north line of the said NW 1/4 of the SE 1/4, S 89°33'21" E 1152.94 feet to the
centerline of County Road "X";
thence, along said centerline, S 10°29'21" W 39.91 feet;
thence, continuing along said centerline on the arc of a 1700.00 foot radius curve concave to the
west the chord of which bears, S 13°09'06" W 157.94 feet;
thence, continuing along said centerline, S 15°48'51" W 264.04 feet;
thence, continuing along said centerline on the arc of a 1000.00 foot radius curve concave to the
east the chord of which bears, S 11°28'48" W 151.15 feet to the ne corner of Lot 1, C.S.M.,
Volume 15, Page 49;
thence N 72°46'31" W 221.03 feet to the nw corner of said C.S.M.;
thence, along the west line of said C.S.M., S 27°20'02" W 322.32 feet;
thence, continuing along said west line, S 01°31'19" W 330.93 feet;
thence, continuing along said west line, S 03°19'40" E 163.44 feet to the sw corner of said C.S.M.
and the north line of C.S.M., Volume 13, Page 27, and also the south line of the said
NW 1/4 of the SE 1/4;
thence, along the north line of C.S.M., Volume 13, Page 27, and the south line of the said
NW 1/4 of the SE 1/4, N 89°33'04" W 985.17 feet to the nw corner of said C.S.M., and
the sw corner of the NW 1/4 of the SE 1/4;
thence, along the south line of the said NE 1/4 of the SW 1/4 and the NW 1/4 of the SW 1/4,
N 89°37'59" W 2616.10 feet to the sw corner of the said NW 1/4 of the SW 1/4;
thence N 01°23'30" W 1317.42 feet to the point of beginning.
Subject to any easements, covenants, and restrictions, implied or recorded.



I, Scott M. Dunnum, Registered Land Surveyor,
hereby certify that the survey shown and represented
herein is true and accurate to the best of my know-
ledge and belief.

Scott M. Dunnum
RLS #2485

C.S.M. VOL. 13 PG. 27
GRAPHIC SCALE

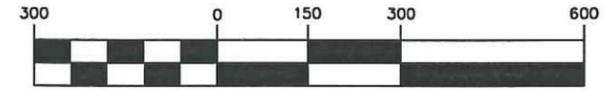

(IN FEET)
1 inch = 300 ft.

LEGEND

- ⊙ = Set 3/4" X 18" Iron Bar (1.50 lb/lin. ft.)
- = Set 1" X 24" Iron Pipe (1.13 lb/lin. ft.)
- = Found 1" IP (unless stated otherwise)
- = Boundary of this survey
- - - = Centerline
- () = Recorded dimensions

SURVEYOR:
Scott M. Dunnum RLS #2485
2211 Mississippi Street
LaCrosse, WI 54601
07/08/2002
(608) 782-3924

Owner:
Jeanette Longmire

S-0202
07/08/02

Found Harrison Mon.
SE Corner
Sec. 35, T16N-R4W

Found Harrison Mon.
SW Corner
Sec. 35, T16N-R4W

Found Harrison Mon.
South 1/4 Corner
Sec. 35, T16N-R4W

Found
PK Nail

CSR 1396

BEARING BASIS: THE WEST LINE OF THE NW 1/4-SW 1/4, SECTION 35, T16N-R4W. N 01°23'30" E