




- ⊙ = Existing Cast Iron Harrison Monument
- = Existing 3/4" round iron bar
- ⊙ = Existing 1 1/2" round iron bar
- = Set 3/4"x24" round iron bar weighing 1.50 lbs./lin. ft.

SCALE: 1" = 200'

TRUE NORTH

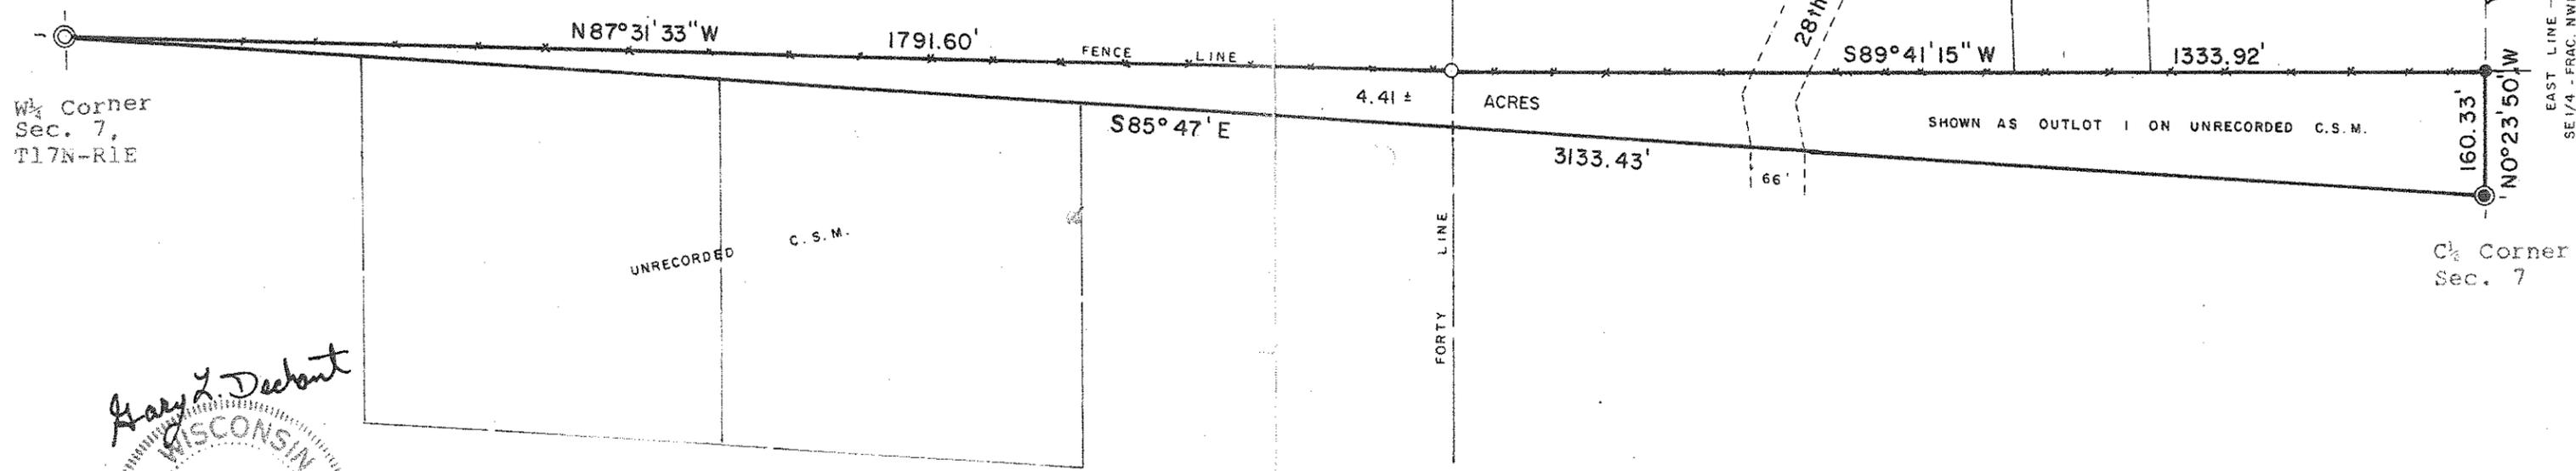

DESCRIPTION:

A parcel of land located in the Fractional SW $\frac{1}{4}$ -NW $\frac{1}{4}$ and in the SE $\frac{1}{4}$ -Frac. NW $\frac{1}{4}$ of Section 7, T17N-R1E, Town of Oakdale, Monroe County, Wisconsin, described as follows: Beginning at the W $\frac{1}{4}$ corner of said Section 7; thence S85°47'E, 3133.43 feet to the SE corner of said SE $\frac{1}{4}$ -Frac. NW $\frac{1}{4}$; thence N0°23'50"W along the East line of said SE $\frac{1}{4}$ -Frac. NW $\frac{1}{4}$ 160.33 feet to an East-West fence line; thence S89°41'15"W along said fence line 1333.92 feet; thence N87°31'33"W along said fence line 1791.60 feet to the point of beginning. Said parcel containing 4.41 acres of land, more or less.

Above description being those lands lying between the true location of the south line of above mentioned forties and the location of south line of said forties as now, and as long been fenced.

SURVEYOR'S CERTIFICATE:

I, Gary L. Dechant, being a duly qualified Surveyor, do hereby certify that by the order and under the direction of Mr. Richard Treu, I have surveyed and mapped the above described property and that the within map is a true and correct representation of the exterior boundaries of the land surveyed to the best of my knowledge and belief.

Gary L. Dechant
 GARY L. DECHANT, REGISTERED LAND SURVEYOR, S-1744
 PEDDERSEN ENGINEERING AND SURVEYING
 TOMAH, WISCONSIN

Gary L. Dechant
 WISCONSIN
 GARY L. DECHANT
 S-1744
 CAMP
 DOUGLAS, WI
 LAND SURVEYOR
 April 14, 1987

PLAT OF SURVEY

LOCATED IN THE FRAC. SW $\frac{1}{4}$ -NW $\frac{1}{4}$ AND IN THE SE $\frac{1}{4}$ -FRAC. NW $\frac{1}{4}$ OF SEC. 7, T17N-R1E, TOWN OF OAKDALE, MONROE COUNTY, WISCONSIN.

NOTE: Lands described and shown hereon are being sought by Mr. Richard Treu by adverse Possession.