


# MAP OF SURVEY

## ROAD R/W

Located in SE $\frac{1}{4}$ -NE $\frac{1}{4}$  of Section 9, T17N-R1E,  
Village of Oakdale, Monroe County, Wi.

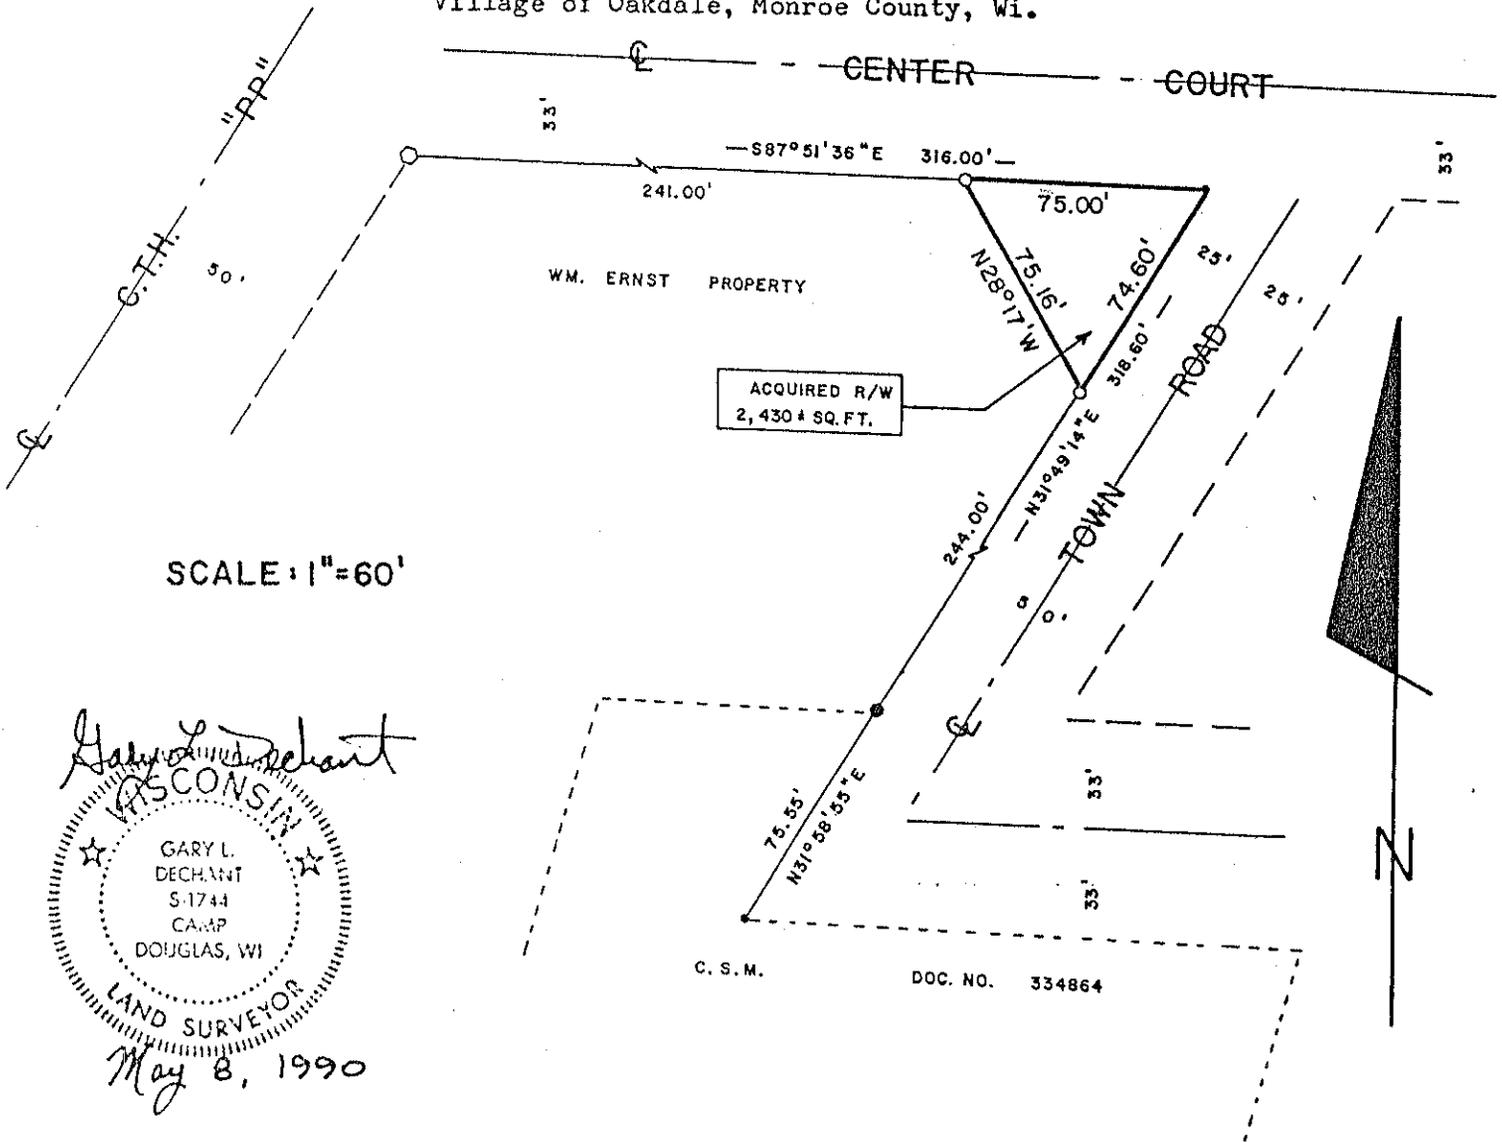

SCALE: 1" = 60'

*Gary L. Dechant*  
 WISCONSIN  
 GARY L. DECHANT  
 S-1744  
 CAMP DOUGLAS, WI  
 LAND SURVEYOR  
 May 8, 1990

C. S. M. DOC. NO. 334864

**DESCRIPTION:** William Ernst to Village of Oakdale

A parcel of land located in the SE $\frac{1}{4}$ -NE $\frac{1}{4}$  of Section 9, T17N-R1E, Village of Oakdale, Monroe County, Wisconsin, described as follows: Commencing at the NE corner of said Section 9; thence S0°44'30"W along the East line of Section 9, 302.56 feet to the North line of I-90 & 94; thence N69°23'W along the North line of said I-90 & 94, 367.25 feet; thence N57°33'46"W along the North line of said I-90 & 94, 512.76 feet to the SE corner of Vol. 3 C.S.M., P. 219; thence N15°40'17"E, 336.67 feet to the NE corner of said Vol. 3 C.S.M., P. 219; thence N87°04'30"W along the South line of a Town Road 175.14 feet; thence N31°58'55"E along the West line of a Town Road 75.55 feet; thence N31°49'14"E along the West line of said Town Road 244.00 feet to the point of beginning; thence N28°17'W, 75.16 feet to the South line of Center Court; thence S87°51'36"E along the South line of said Center Court 75.00 feet; thence S31°49'14"W, 74.60 feet to the point of beginning.

Above described property to be used for Road purposes.

**SURVEYOR'S CERTIFICATE:** I, Gary L. Dechant, being a duly qualified Surveyor, do hereby certify that by the order and under the direction of Mr. George Baker, Monroe County Highway Commissioner, I have surveyed and mapped the above described property and that the within map is a correct representation of the exterior boundaries of the land surveyed and that I have complied with the provisions of Chapter A-E 7 of the Wisconsin Administrative Code to the best of my belief.

*Gary L. Dechant*  
 G. L. DECHANT SURVEYING  
 Rt. 2 Box 96A Camp Douglas, Wi. 54618  
 Ph. No. 608-427-3624

- = EX. 3/4" RD. IRON BAR
- = EX. NAIL
- = EX. 5/8" HEX. I. B.
- = SET 3/4" x 24" ROUND I.B. MIN. WT. 1.50 LBS./LIN. FT.

Bearings referenced to V. 3 C.S.M., P. 219.

**CSR 1420**