



# MAP OF SURVEY


Located in part of the N $\frac{1}{2}$ -SW $\frac{1}{4}$  of Sec. 15,  
T17N-R1E, Town of Oakdale, Monroe Co., WI.

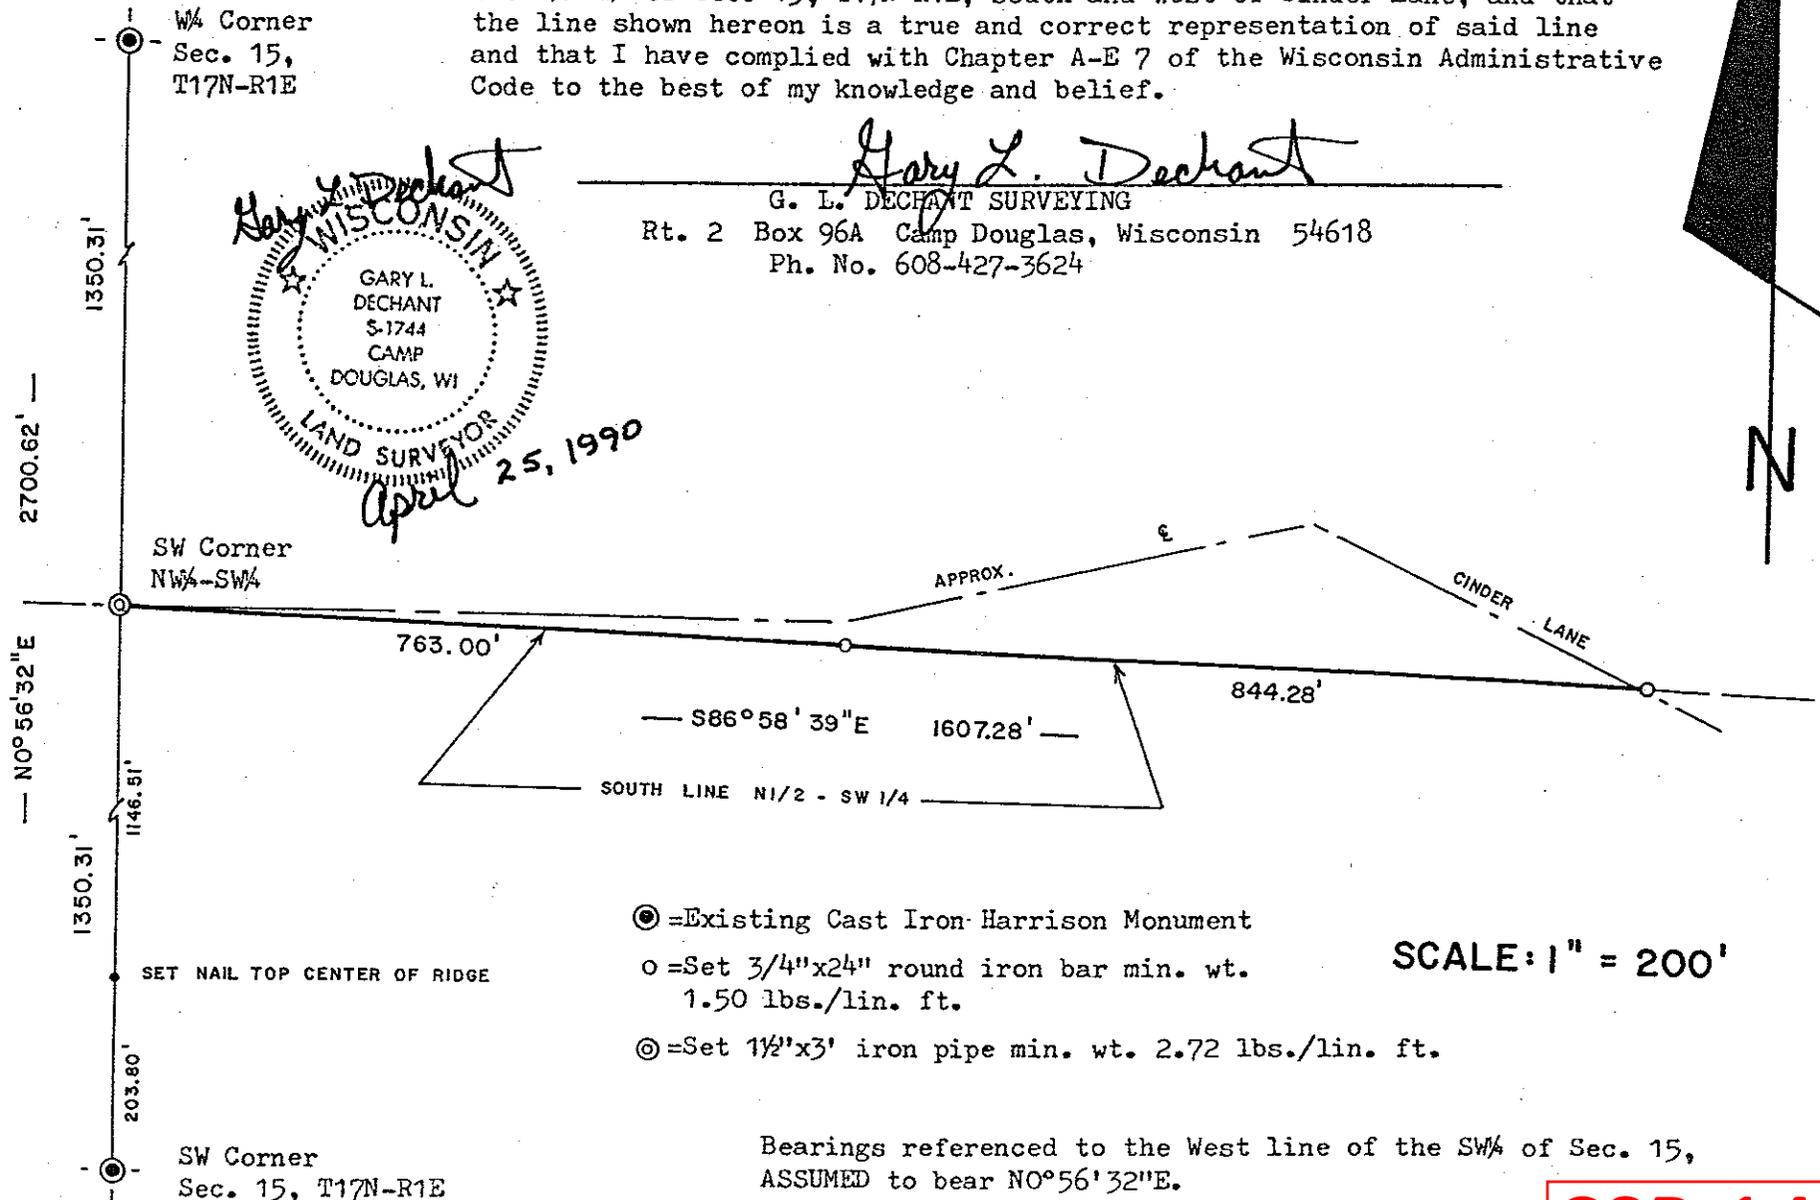

**SURVEYOR'S CERTIFICATE:** I, Gary L. Dechant, being a duly qualified Surveyor, do hereby certify that by the order and under the direction of Mr. Bernard Hoffman, I have surveyed that part of the South line of the N $\frac{1}{2}$ -SW $\frac{1}{4}$  of Sec. 15, T17N-R1E, south and west of Cinder Lane, and that the line shown hereon is a true and correct representation of said line and that I have complied with Chapter A-E 7 of the Wisconsin Administrative Code to the best of my knowledge and belief.

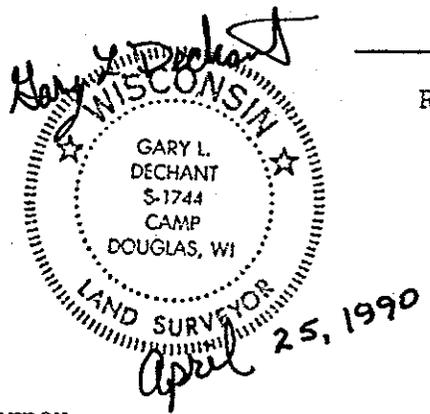

*Gary L. Dechant*  
 G. L. DECHANT SURVEYING  
 Rt. 2 Box 96A Camp Douglas, Wisconsin 54618  
 Ph. No. 608-427-3624

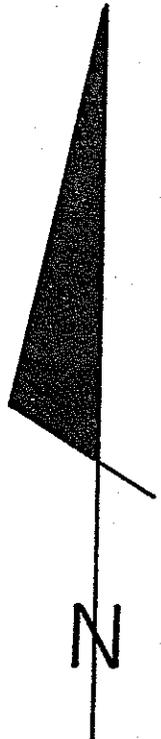

**CSR 1424**