


MAP OF SURVEY

The North line of the NE $\frac{1}{4}$ of Section 21,
T17N-R1E, Town of Oakdale, Monroe Co., Wi.

SCALE: 1" = 400'


- =Set 1 $\frac{1}{2}$ "x3' iron pipe min. wt. 2.27 lbs./lin. ft.
- ⊙=Set 2"x4' iron pipe with brass cap min. wt. 3.65 lbs./lin. ft.
- ⊙=Existing Cast Iron Harrison Monument

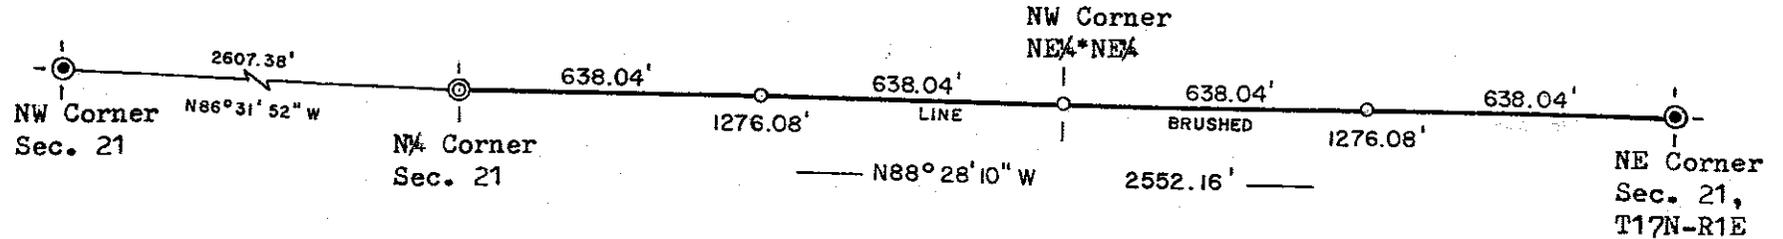

SURVEYOR'S CERTIFICATE: I, Gary L. Dechant, being a duly qualified Surveyor, do hereby certify that by the order and under the direction of Mr. Paul Muehlenkamp I have surveyed and mapped the North line of the NE $\frac{1}{4}$ of Section 21, T17N-R1E, Town of Oakdale, Monroe County, Wisconsin, and that said survey and map is a true and correct representation of said line, and that I have complied with the provisions of Chapter A-E 7 of the Wisconsin Administrative Code to the best of my knowledge and belief.

Gary L. Dechant

G. L. DECHANT SURVEYING
RT. 2 BOX 96A CAMP DOUGLAS, WI. 54618
Ph. No. 608-427-3624

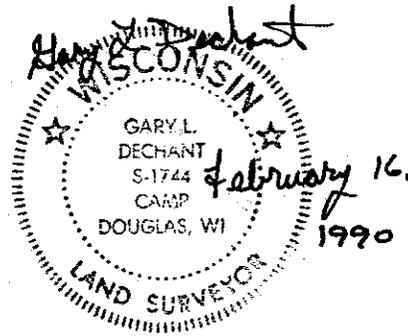

Bearings referenced to the
North line of the NE $\frac{1}{4}$ of
Sec. 21, ASSUMED to bear
N88°28'10"W.

CSR 1428