


MAP OF SURVEY

The West line of the NW $\frac{1}{4}$ -NW $\frac{1}{4}$ of Sec. 23,
T17N-R1E, Town of Oakdale, Monroe County, Wi.

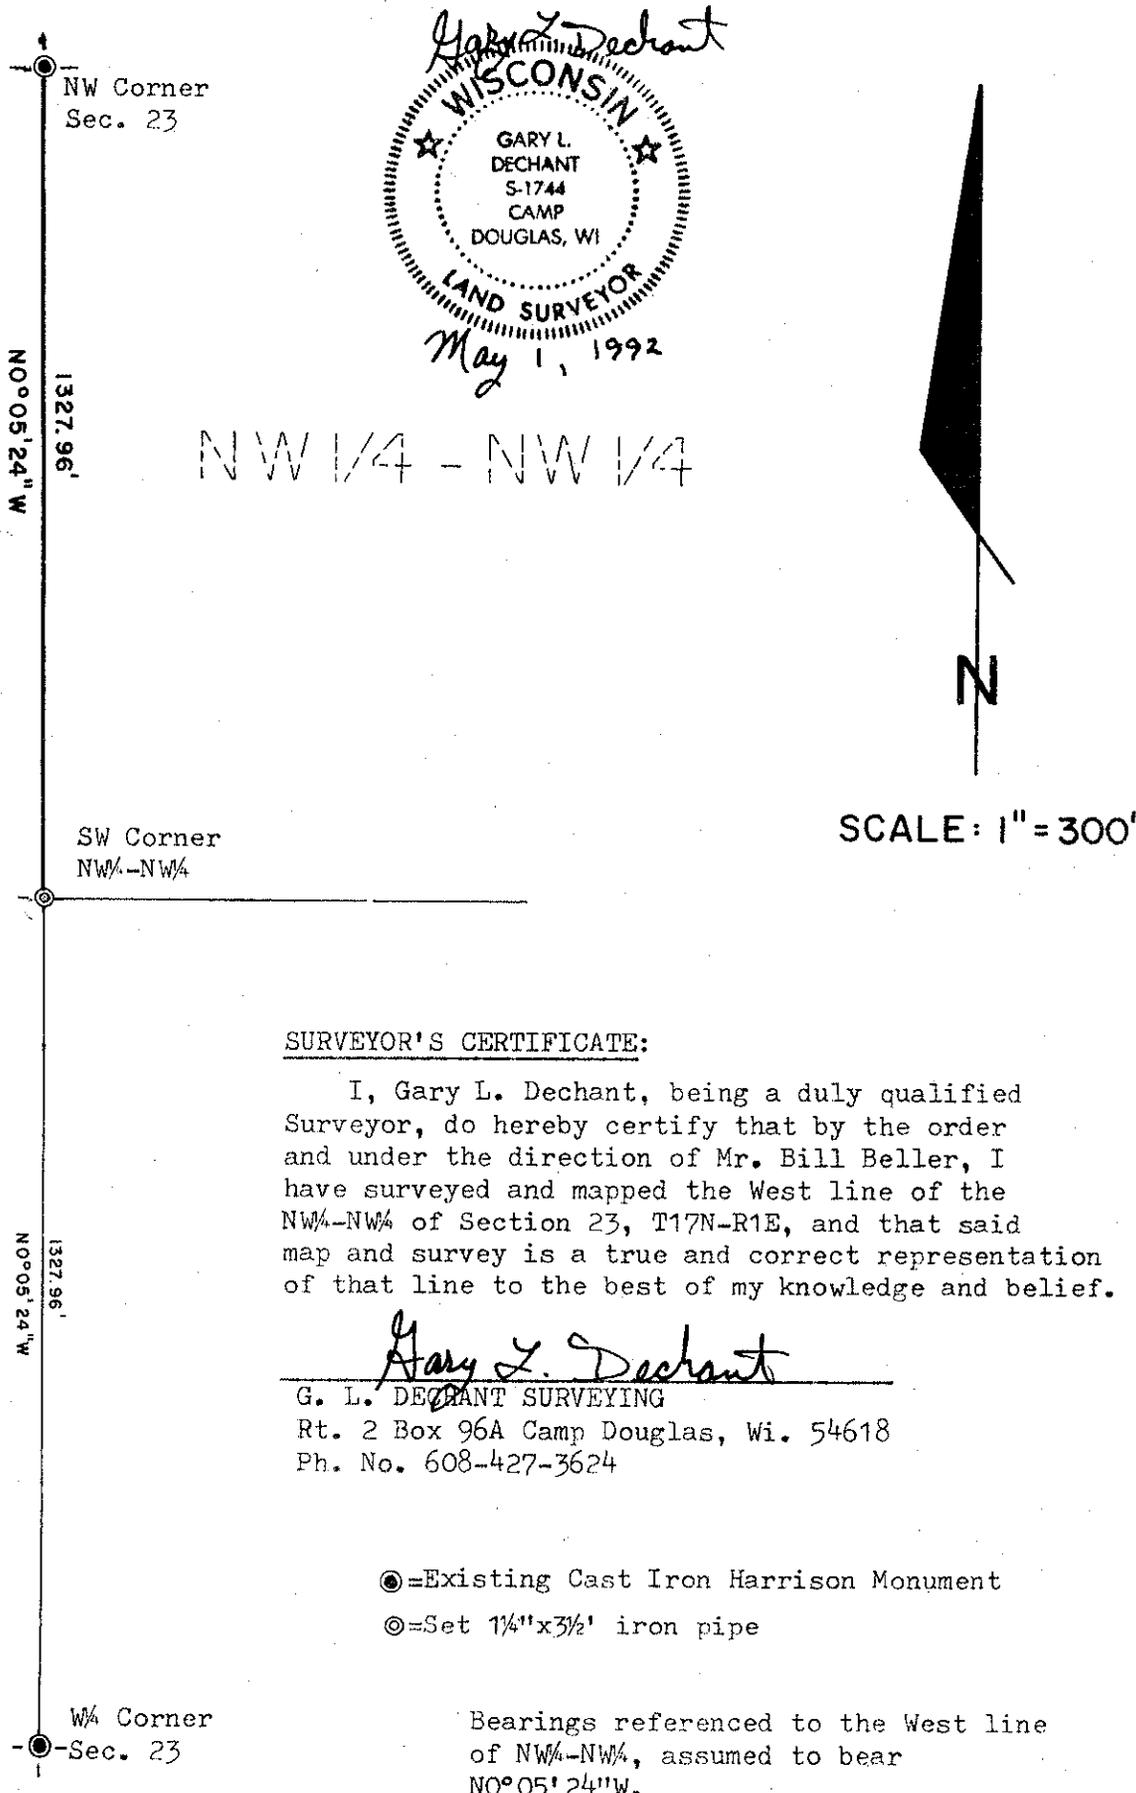

SCALE: 1" = 300'

SURVEYOR'S CERTIFICATE:

I, Gary L. Dechant, being a duly qualified Surveyor, do hereby certify that by the order and under the direction of Mr. Bill Beller, I have surveyed and mapped the West line of the NW $\frac{1}{4}$ -NW $\frac{1}{4}$ of Section 23, T17N-R1E, and that said map and survey is a true and correct representation of that line to the best of my knowledge and belief.

Gary L. Dechant
 G. L. DECHANT SURVEYING
 Rt. 2 Box 96A Camp Douglas, Wi. 54618
 Ph. No. 608-427-3624

- ⊙ = Existing Cast Iron Harrison Monument
- ⊙ = Set 1 $\frac{1}{4}$ " x 3 $\frac{1}{2}$ ' iron pipe

Bearings referenced to the West line of NW $\frac{1}{4}$ -NW $\frac{1}{4}$, assumed to bear NO°05'24"W.