


# MAP OF SURVEY

Located in part of the NW $\frac{1}{4}$ -SW $\frac{1}{4}$  of Sec. 5, T17N-R1W, Town of Tomah, Monroe County, Wi.

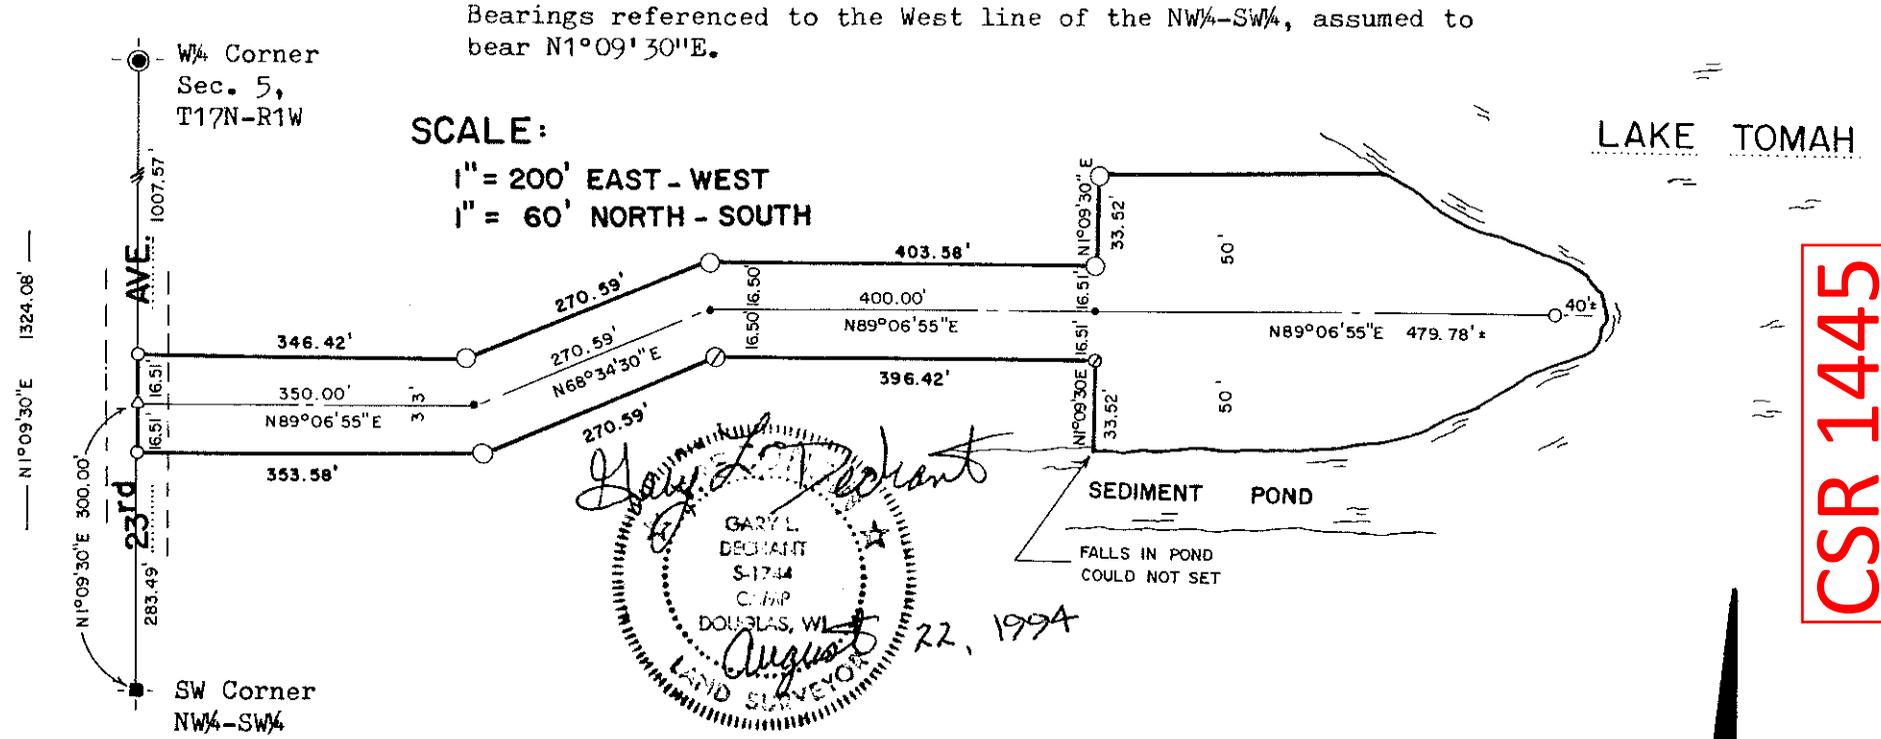

**DESCRIPTION:** Lands located in part of the NW $\frac{1}{4}$ -SW $\frac{1}{4}$  of Section 5, T17N-R1W, Town of Tomah, Monroe County, Wi., centerline described as follows: Commencing at the SW corner of the NW $\frac{1}{4}$ -SW $\frac{1}{4}$ ; thence N1°09'30"E along the West line of said NW $\frac{1}{4}$ -SW $\frac{1}{4}$  300.00 feet to the point of beginning; thence N89°06'55"E, 350.00 feet; thence N68°34'30"E, 270.59 feet; thence N89°06'55"E, 400.00 feet; this portion being 33 feet in width; thence continuing N89°06'55"E along the centerline of a 100 foot wide parcel of land, to the water's edge of Lake Tomah and a sediment pond.

These lands to be used as a roadway easement to the City of Tomah to be used to remove sediment from sediment pond.

**SURVEYOR'S CERTIFICATE:** I, Gary L. Dechant, being a duly qualified Surveyor, do hereby certify that by the order and under the direction of the City of Tomah Public Works Dept., I have surveyed and mapped the above described and that the within map is a true and correct representation of the exterior boundaries of the lands surveyed to the best of my knowledge and belief.

*Gary L. Dechant*  
 G. L. DECHANT SURVEYING  
 Rt. 2 Box 96A Camp Douglas, Wi. 54618  
 Ph. No. 608-427-3624

- = Existing Cast Iron County Marker
- △ = Set Railroad Spike
- = Set 1"x24" square iron bar
- = Set 1"x24" iron pipe
- = Set 1 1/4"x4" iron pipe
- = Set 1 1/4"x24" iron pipe

CSR 1445

