


POINTS ON LINE SURVEY

A LINE BEING THE SOUTH LINES OF THE NW1/4-SW1/4 OF SECTION 12
AND THE E1/2 OF THE NE1/4-SE1/4 OF SECTION 11
T.17N., R.1W., TOWN OF TOMAH, MONROE COUNTY, WISCONSIN

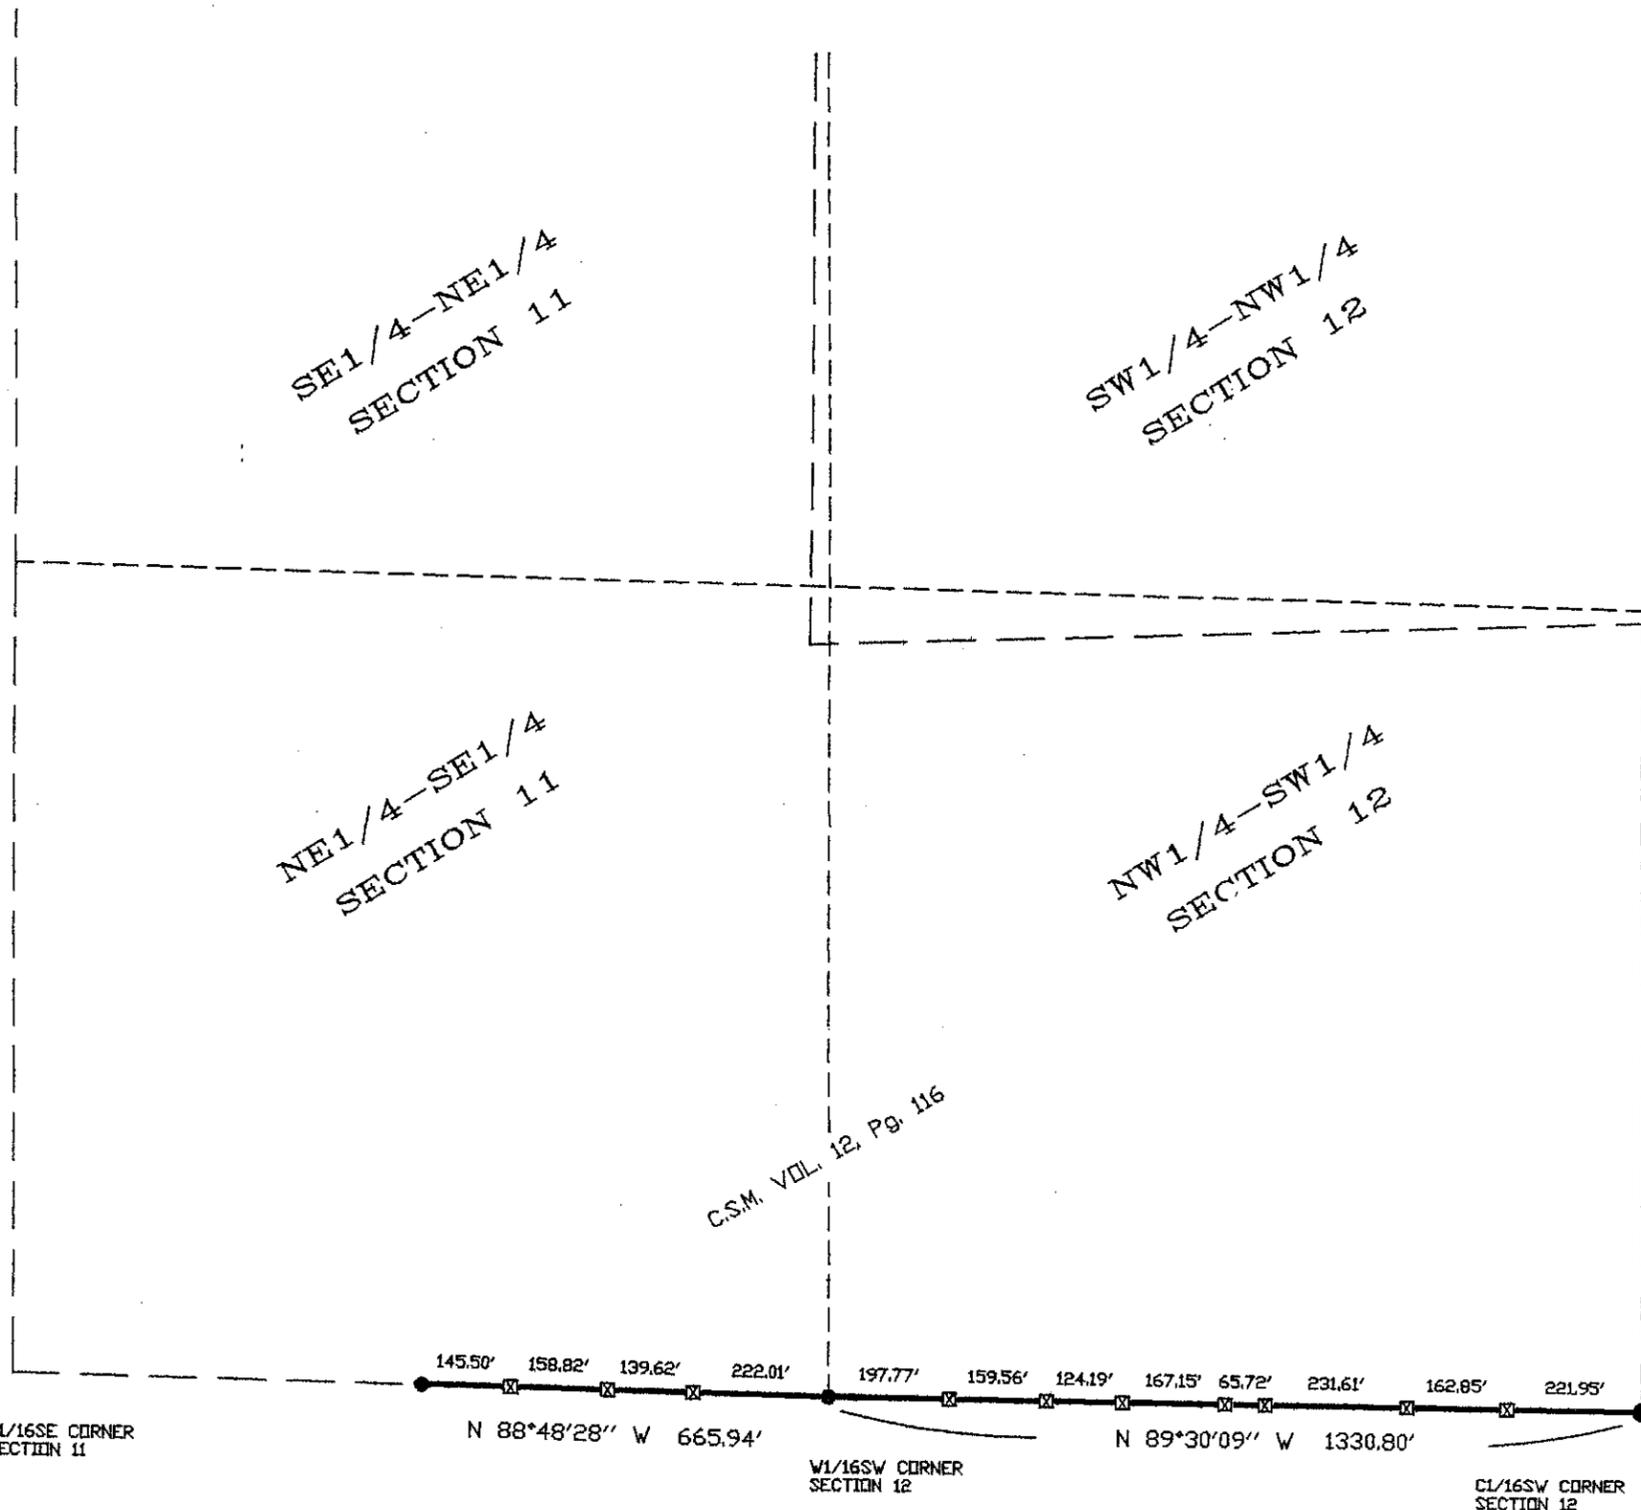

CL/16SE CORNER
SECTION 11

N 88°48'28" W 665.94'

W1/16SW CORNER
SECTION 12

N 89°30'09" W 1330.80'

CL/16SW CORNER
SECTION 12




SCALE
1" = 300'

Bearings are referenced to the South Line of the NW1/4-SW1/4 of Section 12, T17N, R1W as per C.S.M. Vol. 12, Pg. 116 recorded to bear N89°30'09"W

LEGEND

- ☒ = Set Steel Fence Post
- = Existing 1 1/4" Round Iron Bar
- = Existing 1" Iron Pipe

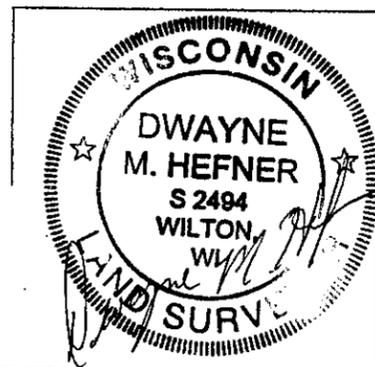

SURVEYOR'S CERTIFICATE

I, Dwayne M. Hefner, Registered Land Surveyor, do hereby certify that by the order and under the direction of PAM JOHNS I have surveyed and mapped the above described property and that the within map is a true and correct representation of the exterior boundaries of the land surveyed and that I have complied with the provisions of A-E 7 of the Wisconsin Administration Code to the best of my knowledge and belief.

Dwayne M. Hefner
DWAYNE M. HEFNER, Registered Land Surveyor, S-2494
Feddersen Engineering & Surveying

FEDDERSEN ENGINEERING & SURVEYING
OWNER: DWAYNE M. HEFNER, R.L.S.
1400 South Superior Avenue
Tomah, Wisconsin 54880
(808) 372-3284 FAX: (808) 372-3429

DATE: OCT. 2, 2000
PROJ. NO. 2420-J
CREW CHIEF: L.A.Handschy
DRAWN BY: J.A.Smith

PROJECT FOR:

PAM JOHNS
SHT. NO. 1 OF 1

CSR 1453