

DESCRIPTION:

All that part of the SW $\frac{1}{4}$ -SE $\frac{1}{4}$ , Section 11 and all that part of the NW $\frac{1}{4}$ -NE $\frac{1}{4}$ , Section 14, all in T17N, R1W, Town of Tomah, Monroe County, Wisconsin, lying Northerly of the Northerly R/W line of C.T.H. "C" and Easterly of the following described line; Commencing at the North  $\frac{1}{4}$  corner of said Section 14; thence S27°10'59"E, a distance of 1004.21 feet; thence N85°27'35"E, a distance of 621.02 feet, to the point of beginning of said line; thence N0°49'28"E, to the North line of the said SW $\frac{1}{4}$ -SE $\frac{1}{4}$  and the end of said line. Containing 11 $\frac{1}{2}$  acres of land more or less. Being subject to all easements, covenants, restrictions and right-of-ways of record.

SURVEYOR'S CERTIFICATE:

I, Bryan H. Meyer, being a duly qualified surveyor, do hereby certify that by the order and under the direction of Mr. Robert Wappler, I have surveyed and mapped the line described above and that the within map is a true and correct representation of the line surveyed, to the best of my knowledge and belief.



Dated this 23rd day of June, 1988 at Tomah, Wisconsin.

*Bryan H. Meyer*

Bryan H. Meyer, Registered Land Surveyor  
H. A. Sime and Associates  
P. O. Box 705, Tomah, Wisconsin  
Phone: (608)-372-5392

SURVEYOR'S NOTE: The North line of the SW $\frac{1}{4}$ -SE $\frac{1}{4}$ , Section 11 and the Northerly R/W line of C.T.H. "C" were NOT established as per client request.

Acknowledged by: *Robert Wappler*  
Client

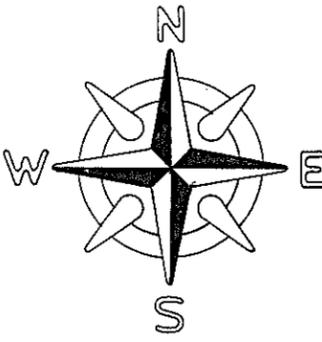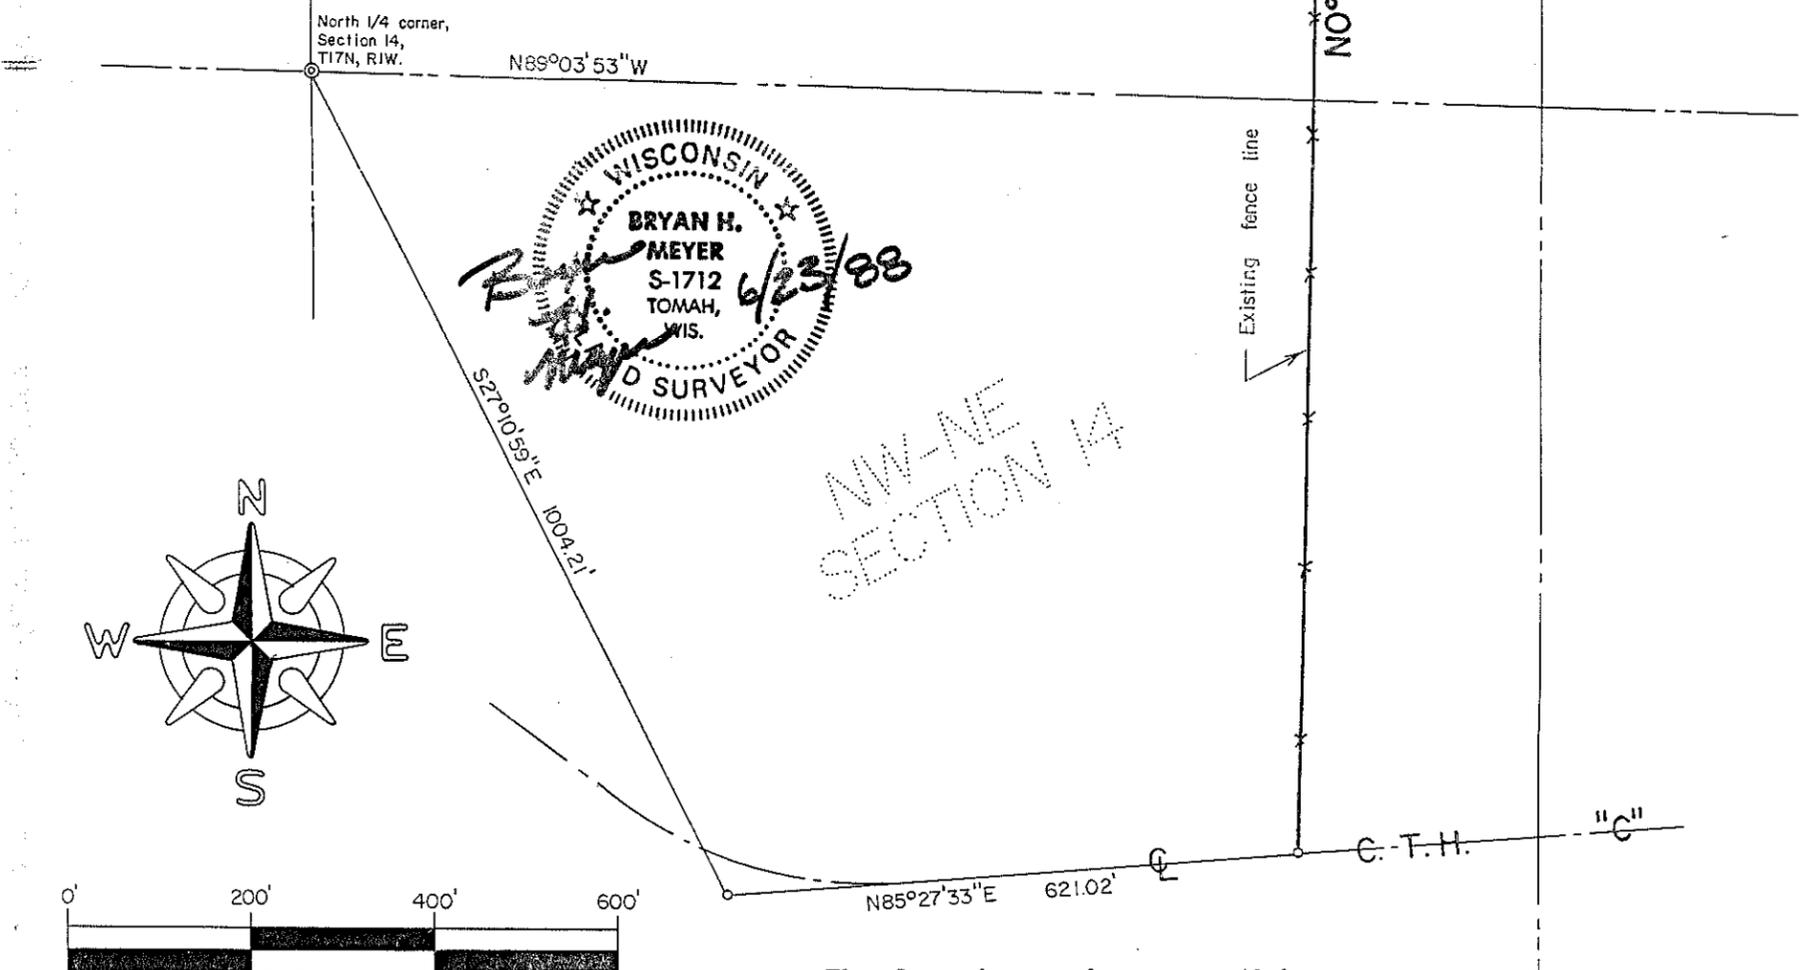

Scale: 1" = 200'

The bearings shown on this map are referenced to the North line of the NW $\frac{1}{4}$ -NE $\frac{1}{4}$ , Section 14; said line is ASSUMED to bear N89°03'53"W.

- ⊙ = Existing cast iron Harrison marker
- = Set 3/4" x 24" round iron bar weighing 1.50 lbs./lin. ft.

# PLAT OF SURVEY

Located in the SW $\frac{1}{4}$ -SE $\frac{1}{4}$ , Section 11 and in the NW $\frac{1}{4}$ -NE $\frac{1}{4}$ , Section 14, all in T17N, R1W, Town of Tomah, Monroe County, Wisconsin.

Reference file number 3340