



CSR 1474

MONROE COUNTY SURVEY RECORD NO. _____

THE SW1/4 OF THE NE1/4 OF SECTION 29, T17N, R1W, TOWNSHIP OF TOMAH, MONROE COUNTY WISCONSIN.
THE NORTH LINE OF THE NE1/4 IS ASSUMED TO BEAR N88°59'53"E.

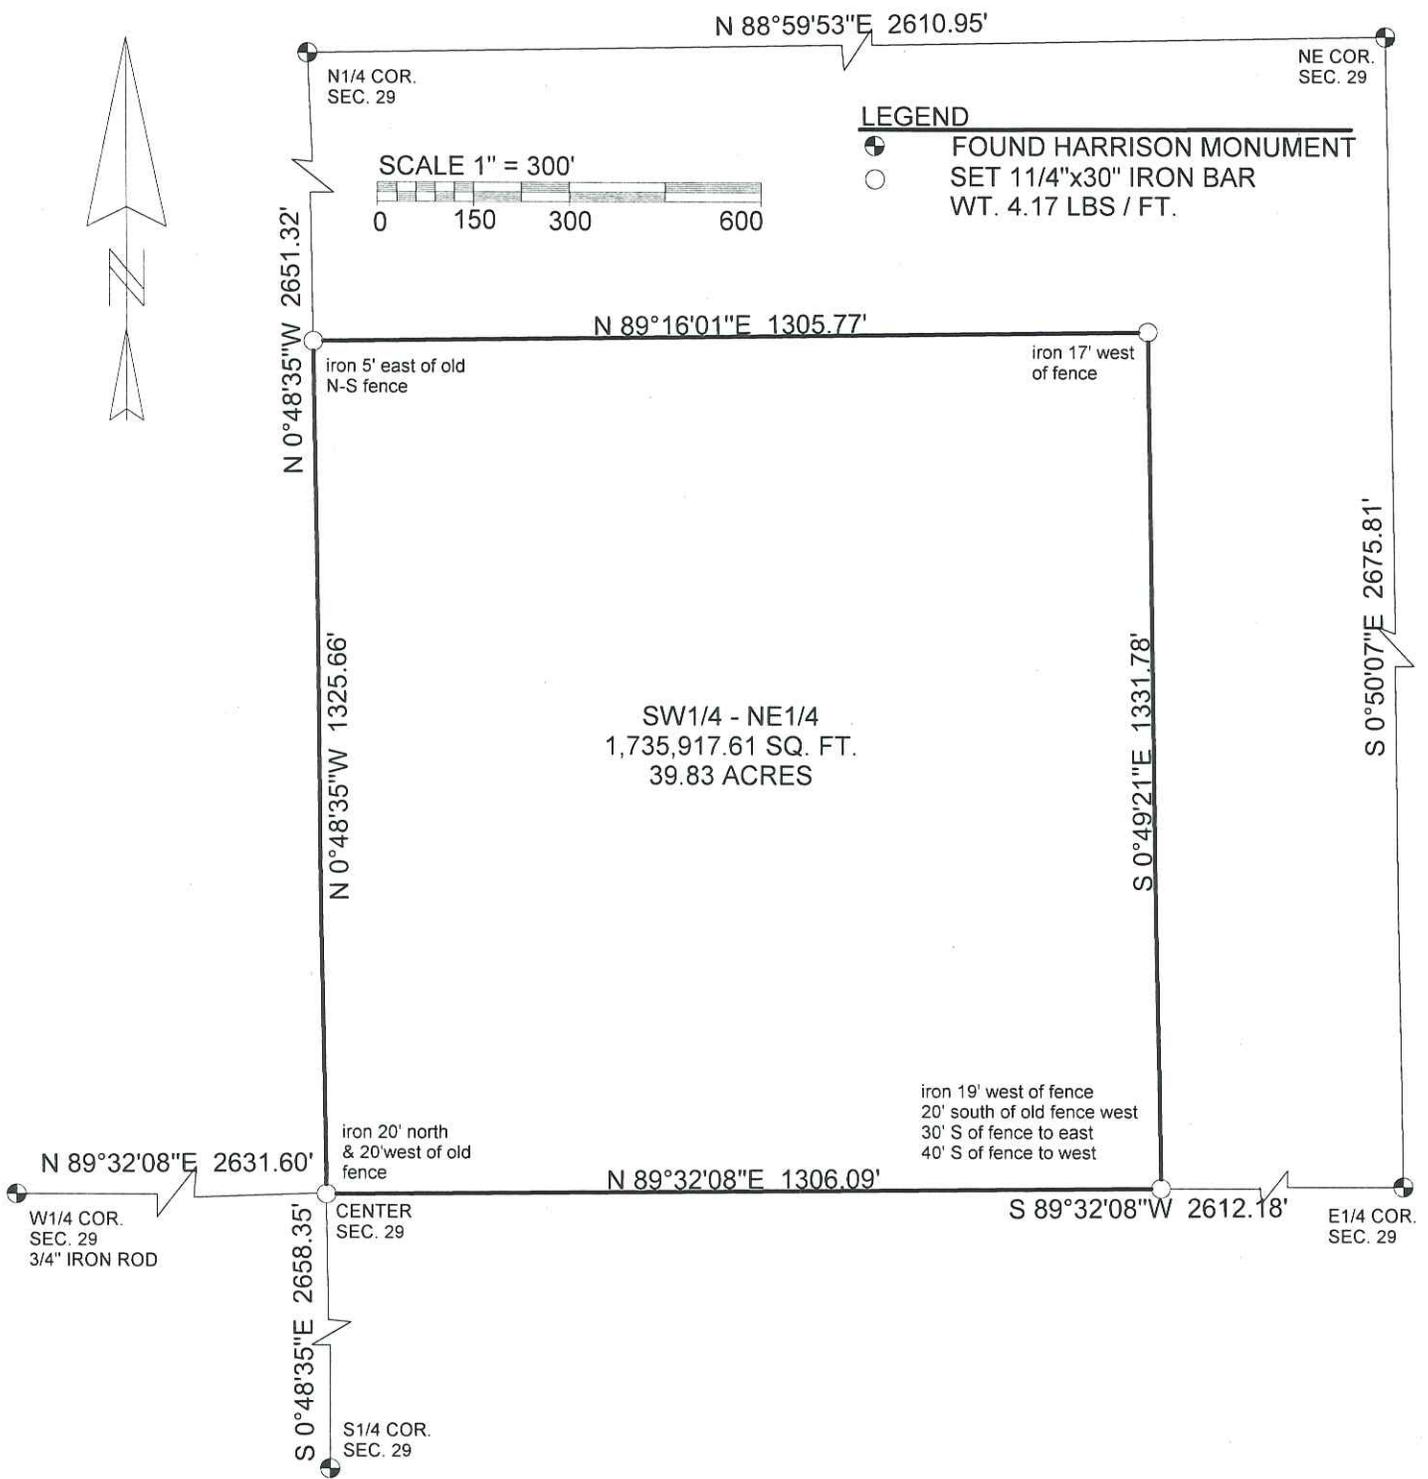

I GREGORY A. GOETZKA, REGISTERED LAND SURVEYOR, DO HEREBY CERTIFY THAT, BY THE ORDER AND UNDER THE DIRECTION OF EUGENE BURNSTAD, I HAVE SURVEYED AND MAPPED THE SW1/4 OF THE NE1/4 OF SECTION 29, T17N, R1W, TOWNSHIP OF TOMAH, MONROE COUNTY, WISCONSIN. I FURTHER CERTIFY THAT THIS MAP IS A TRUE AND CORRECT REPRESENTATION OF THE EXTERIOR BOUNDARIES OF THE LAND SURVEYED, AND THAT I HAVE COMPLIED WITH THE PROVISIONS OF CHAPTER AE-7 OF THE WISCONSIN ADMINISTRATIVE CODE TO THE BEST OF MY KNOWLEDGE AND BELIEF.

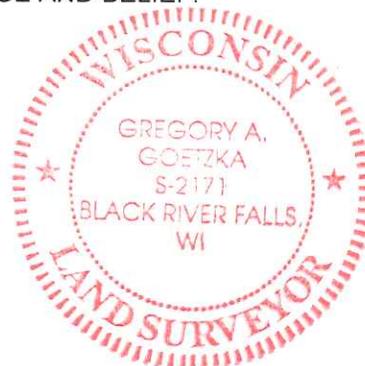

Gregory A. Goetzka 6-6-05
GREGORY A. GOETZKA RLS-2171
GOETZKA LAND SURVEYING
BLACK RIVER FALLS, WISCONSIN.
1-715-284-3003

CSR 1474