


LINE SURVEY


THE NORTH LINE OF THE NORTHWEST QUARTER OF THE
SOUTHEAST QUARTER OF SECTION 23, T.17N., R.2W., TOWN OF ADRIAN,
MONROE COUNTY, WISCONSIN, EXCEPT THE EAST 503.00 FEET.

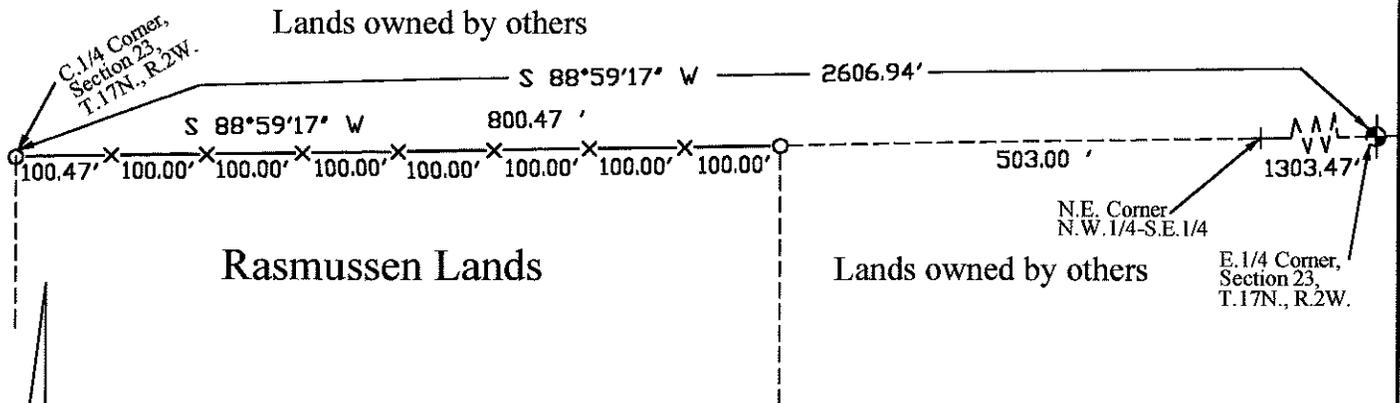

Bearings are referenced to the North line of the S.E.1/4, ASSUMED to bear S88°59'17"W.

LEGEND

- O = Set 3/4" Round X 24" Iron Bar, weighing 1.5 Lbs/Lin. FT.
- X = Set 5 foot steel fence posts.
- = Existing Harrison Monument

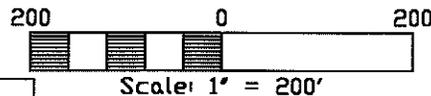

SURVEYOR'S CERTIFICATE

I, Dwayne M. Hefner, Registered Land Surveyor, do hereby certify that by the order and under the direction ofBRIAN RASMUSSEN... I have surveyed and mapped the above described property and that the within map is a true and correct representation of the line surveyed and that I have complied with the provisions of A-E 7 of the Wisconsin Administration Code to the best of my knowledge and belief.

Dwayne M. Hefner

DWAYNE M. HEFNER, Registered Land Surveyor, S-2494

FEDDERSEN ENGINEERING & SURVEYING
OWNER: DWAYNE M. HEFNER, R.L.S.
1400 South Superior Avenue
Tomah, Wisconsin 54660
(608) 372-3284 FAX: (608)372-3429

DATE: 20 MAY, 2000
PROJ. NO. 2453-R

PROJECT FOR:

BRIAN RASMUSSEN

DRAWN BY: D. M. HEFNER

SHT. NO. 1 OF 1

CSR 1493