


MAP OF SURVEY

A part of Lot 1 of the Assessors Plat of Angelo, located in Section 6 and 7, T17N, R3W, Town of Angelo, Monroe County, Wisconsin, for R.C. Leverich.

BEARINGS in this survey are based on the north line of the NE¼ of Sec. 6, as presently monumented, which is assumed to bear EAST, as recorded on the Assessors Plat of Angelo.

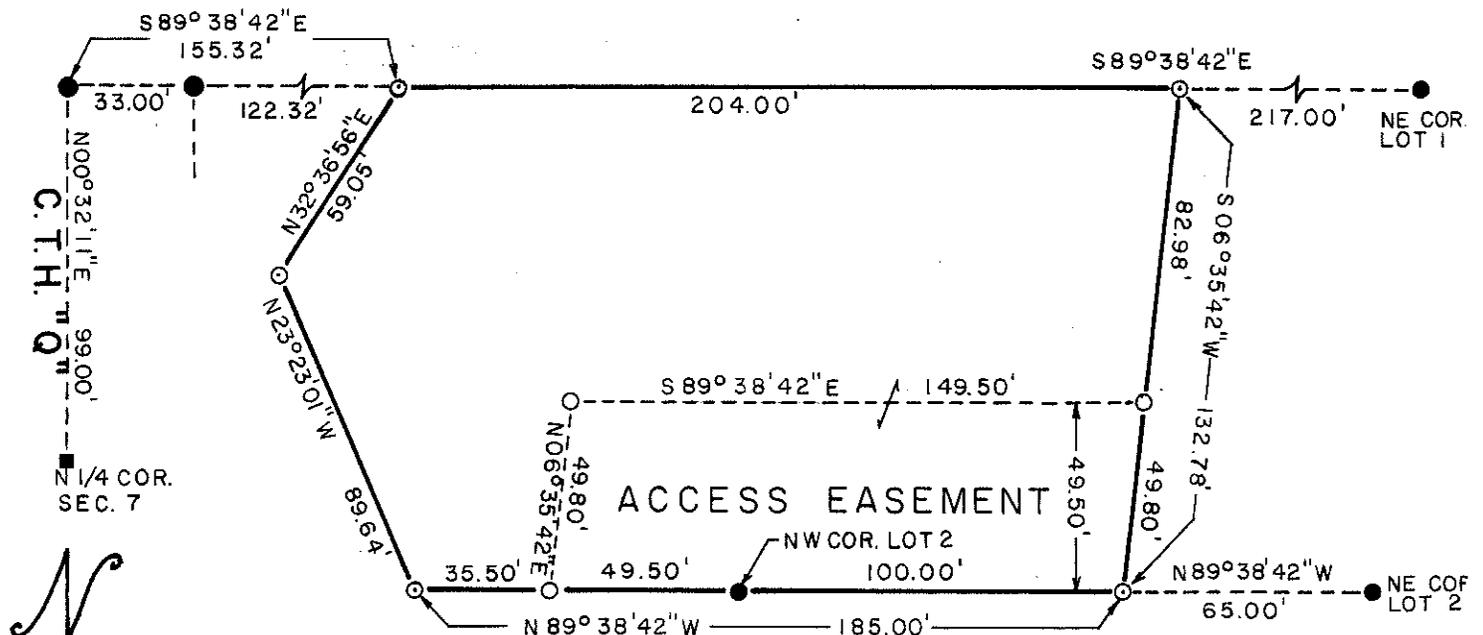

SCALE: 1" = 50'

LEGEND

- - Existing 1" pipe over stone monument
- - Existing 1¼" iron bar set in Assessors Plat
- - Existing 1" iron pipe set in Assessors Plat
- - Drove 1" x 30" Iron Pipe, 1.68 lb/ft, with identification plug
- - Drove 1" x 24" Iron Pipe, 1.68 lb/ft, with identification plug

SURVEYOR'S CERTIFICATE

I, Norman R. Hurlburt, Registered Land Surveyor, do hereby certify that, by the order and under the direction of R.C. Leverich, I have surveyed and mapped a part of Lot 1 of the Assessors Plat of Angelo, located in Section 6 and 7 of Township 17 North of Range 3 West, Town of Angelo, Monroe County, Wisconsin, described as follows:

Beginning at the Northwest corner of Lot 2 of said Plat; thence North 89°38'42" West 85.00 feet; thence North 23°23'01" West 89.64 feet; thence North 32°36'56" East 59.05 feet, to the north line of the aforesaid Lot 1; thence South 89°38'42" East, on said line 204.00 feet; thence South 6°35'42" West 132.78 feet, to the north line of the aforesaid Lot 2; thence North 89°38'42" West 100.00 feet, to the point of beginning.

I further certify that this Map of Survey is a true and correct representation of the exterior boundaries of the land surveyed, and that I have complied with the provisions of Chapter AE-7 of the Wisconsin Administrative Code, to the best of my knowledge and belief.

This instrument drafted by Norman R. Hurlburt.

Dated this 14 day of FEB., 1990

Norman R. Hurlburt
 Norman R. Hurlburt S-1104
 Hurlburt Surveying & Engr., Inc.
 Black River Falls, Wisconsin



HSE File 89N-026

CSR 1512