


**VIERBICHER**


A S S O C I A T E S

Committed to Quality Service Since 1976

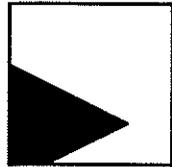

400 VIKING DR. - P.O. BOX 379 - REEDSBURG, WI 53959 - 608-524-6468

**PLAT OF SURVEY**

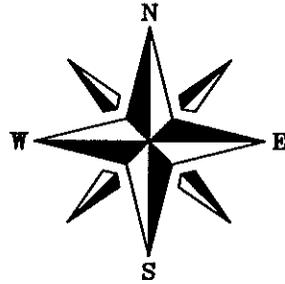


BEARINGS REFERENCED TO  
VOLUME 95, PAGE 283

LOCATED IN THE NW1/4 OF THE NW1/4 SECTION 19,  
T17N, R3W, CITY OF SPARTA, MONROE COUNTY,  
WISCONSIN.


SURVEYOR'S NOTE  
THE PURPOSE OF THIS PLAT OF SURVEY IS  
TO REPLACE S.T.H. "16" AND OLD "71"  
RIGHT OF WAY MONUMENTS DESTROYED  
DURING UTILITY CONSTRUCTION.  
ALL BEARINGS AND DISTANCES ARE FROM  
THE LEGAL DESCRIPTION CONTAINED IN  
VOLUME 95, PAGE 283.

**LEGEND**

- EXISTING IRON ROD D.O.T. CAP
- 3/4" x 24" IRON ROD SET  
1.5 LBS./LIN. FT.
- ( ) RECORDED AS

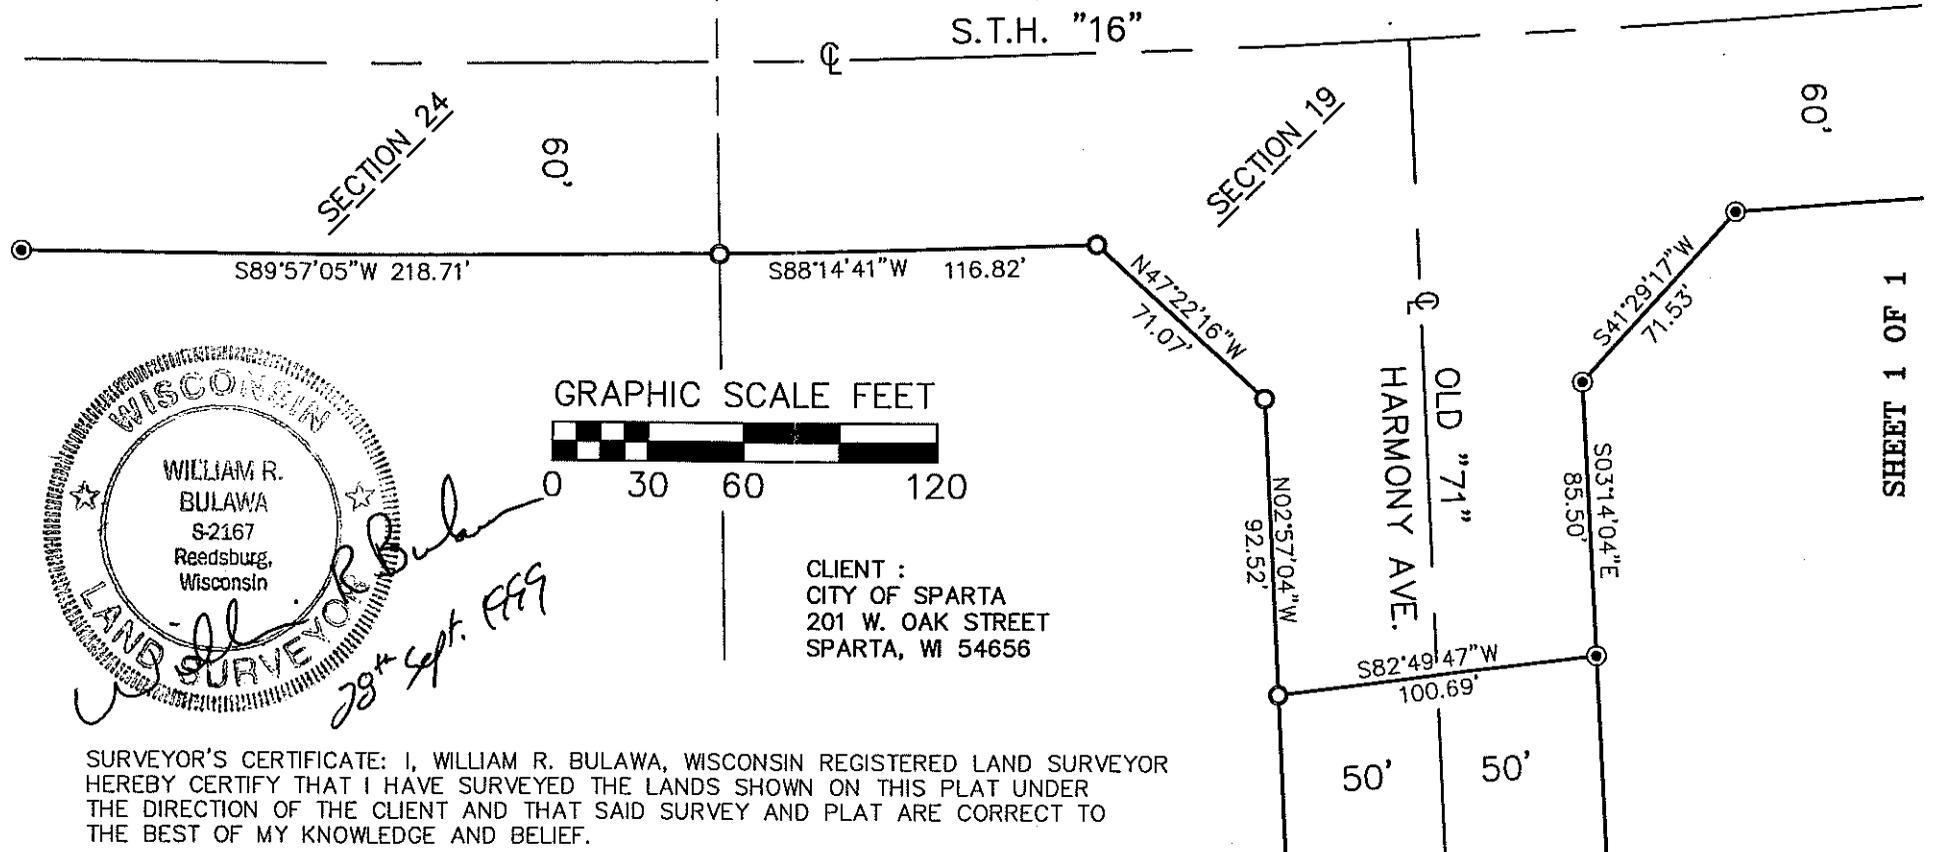

GRAPHIC SCALE FEET

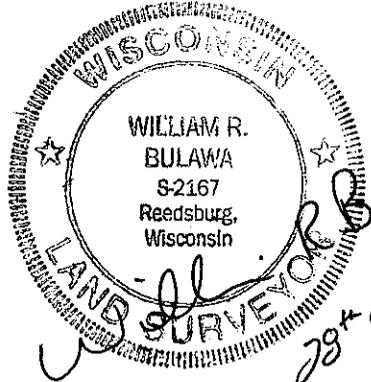

*William R. Bulawa*  
28<sup>th</sup> Sept. 1999

CLIENT :  
CITY OF SPARTA  
201 W. OAK STREET  
SPARTA, WI 54656

SURVEYOR'S CERTIFICATE: I, WILLIAM R. BULAWA, WISCONSIN REGISTERED LAND SURVEYOR  
HEREBY CERTIFY THAT I HAVE SURVEYED THE LANDS SHOWN ON THIS PLAT UNDER  
THE DIRECTION OF THE CLIENT AND THAT SAID SURVEY AND PLAT ARE CORRECT TO  
THE BEST OF MY KNOWLEDGE AND BELIEF.

DATED THIS 28TH DAY OF SEPTEMBER, 1999

SHEET 1 OF 1

**CSR 1539**