
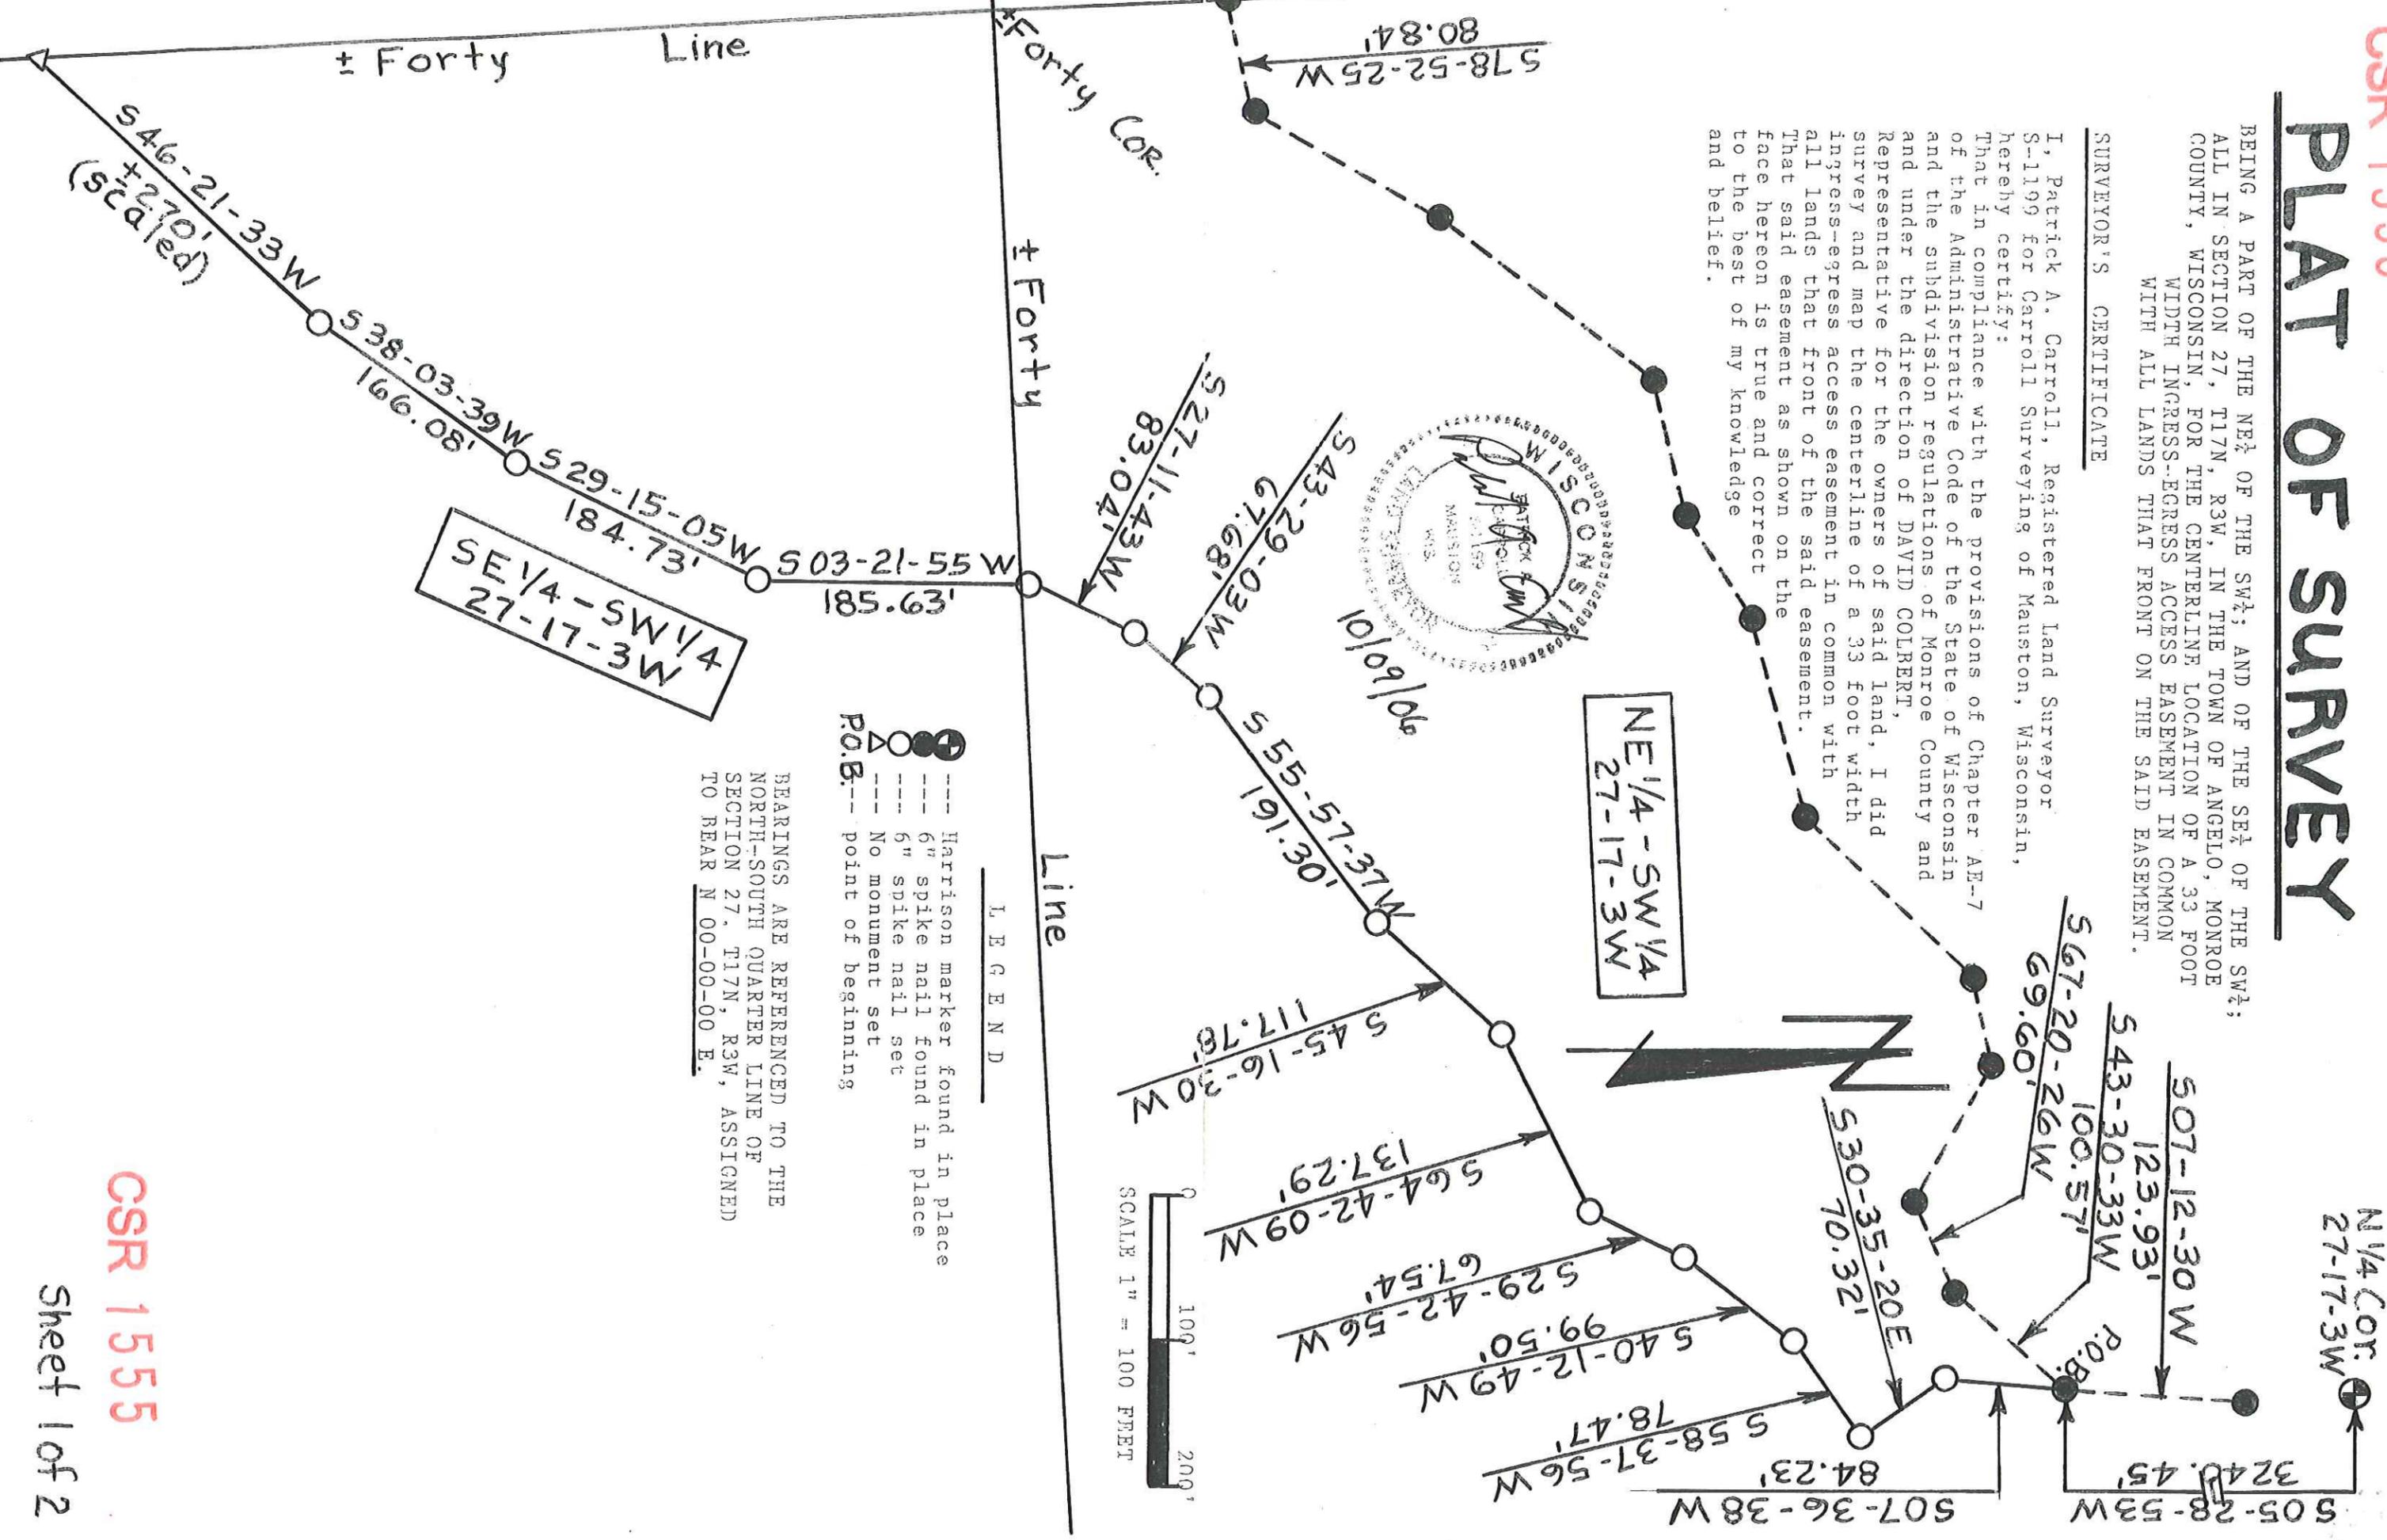


PLAT OF SURVEY

BEING A PART OF THE NE $\frac{1}{4}$ OF THE SW $\frac{1}{4}$; AND OF THE SE $\frac{1}{4}$ OF THE SW $\frac{1}{4}$; ALL IN SECTION 27, T17N, R3W, IN THE TOWN OF ANGELO, MONROE COUNTY, WISCONSIN, FOR THE CENTERLINE LOCATION OF A 33 FOOT WIDTH INGRESS-EGRESS ACCESS EASEMENT IN COMMON WITH ALL LANDS THAT FRONT ON THE SAID EASEMENT.

SURVEYOR'S CERTIFICATE

I, Patrick A. Carroll, Registered Land Surveyor S-1199 for Carroll Surveying of Maunston, Wisconsin, hereby certify:
That in compliance with the provisions of Chapter AE-7 of the Administrative Code of the State of Wisconsin and the subdivision regulations of Monroe County and under the direction of DAVID COLBERT, Representative for the owners of said land, I did survey and map the centerline of a 33 foot width ingress-egress access easement in common with all lands that front of the said easement. That said easement as shown on the face hereon is true and correct to the best of my knowledge and belief.

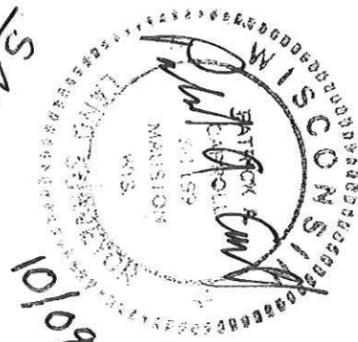

LEGEND

- ⊕ Harrison marker found in place
- ⊙ 6" spike nail found in place
- 6" spike nail set
- No monument set
- P.O.B.--- point of beginning

BEARINGS ARE REFERENCED TO THE NORTH-SOUTH QUARTER LINE OF SECTION 27, T17N, R3W, ASSIGNED TO BEAR N 00-00-00 E.




PLAT OF SURVEY

BEING A PART OF THE NE $\frac{1}{4}$ OF THE SW $\frac{1}{4}$; AND OF THE SE $\frac{1}{4}$ OF THE SW $\frac{1}{4}$; ALL IN SECTION 27, T17N, R3W, IN THE TOWN OF ANGELO, MONROE COUNTY, WISCONSIN, FOR THE CENTERLINE LOCATION OF A 33 FOOT WIDTH INGRESS-EGRESS ACCESS EASEMENT IN COMMON WITH ALL LANDS THAT FRONT ON THE SAID EASEMENT, TO-WIT:

Commencing at the N $\frac{1}{4}$ corner of said Section 27; thence along a line bearing S 05-28-53 W, 3240.45 feet, to the point of beginning.

Thence along the easement centerline bearing S 07-36-38 W, 84.23 feet;
S 30-35-20 E, 70.32 feet;
S 58-37-56 W, 78.47 feet;
S 40-12-49 W, 99.50 feet;
S 29-42-56 W, 67.54 feet;
S 64-42-09 W, 137.29 feet;
S 45-16-30 W, 117.78 feet;
S 55-57-37 W, 191.30 feet;
S 43-29-03 W, 67.68 feet;
S 27-11-43 W, 83.04 feet;
S 03-21-55 W, 185.63 feet;
S 29-15-05 W, 184.73 feet;
S 38-03-39 W, 166.08 feet;

thence along the easement centerline bearing S 46-21-33 W, \pm 270 feet, to a point in the west line of the said SE $\frac{1}{4}$ of the SW $\frac{1}{4}$ in Section 27, and the end of the ingress-egress access easement.

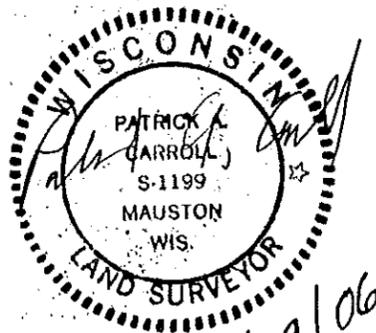

10/09/06