

Plat Of Survey


LOCATED IN THE N.W. 1/4 OF THE N.E. 1/4 OF SECTION 9, T.17N., R.4W.,
TOWN OF SPARTA, MONROE COUNTY, WISCONSIN.

DESCRIPTION

A parcel of land located in the N.W.1/4 of the N.E.1/4 of Section 9, T.17N., R.4W., Town of Sparta, Monroe County, Wisconsin described as follows:
Commencing at the N.1/4 Corner of Section 9; thence S01°01'01"E along the West line of the N.W.1/4 of the N.E.1/4, 331.49 feet to the point of beginning.
Thence along the South line of the North 10 acres of the N.W.1/4 of the N.E.1/4, N89°25'58"E, 1314.20 to the East line of the N.W.1/4 of the N.E.1/4; thence S01°02'40"E along the East line of the N.W.1/4 of the N.E.1/4, 987.24 feet to the S.E. Corner of the N.W.1/4 of the N.E.1/4; thence S89°22'23"W along the South line of the N.W.1/4 of the N.E.1/4, 1314.67 feet to the S.W. Corner of the N.W.1/4 of the N.E.1/4; thence N01°01'01"W along the West line of the N.W.1/4 of the N.E.1/4, 988.60 feet to the point of beginning.
Subject to any easements, right-of-ways or restrictions of record.

SURVEYOR'S CERTIFICATE

I, Rodney H. Maxwell, Registered Land Surveyor, hereby certify that the Survey shown and represented herein is an accurate and true representation of the lines surveyed to the best of my knowledge and belief.

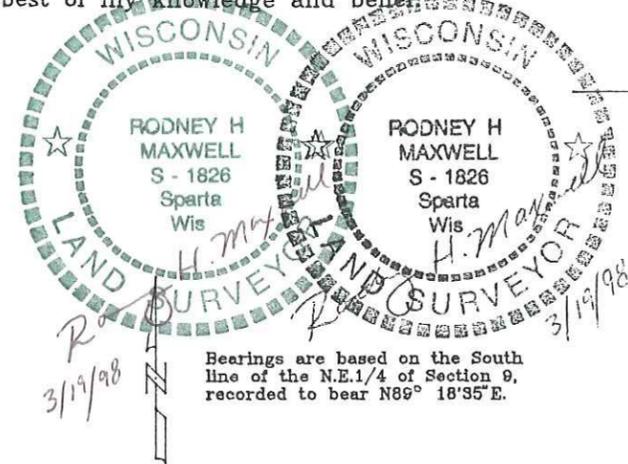


Rodney H. Maxwell
Rodney H. Maxwell
MAXWELL SURVEYING
7457 Highway 16, Suite C
Sparta, Wisconsin


LEGEND

- ⊕ = Found Harrison Monument
- ⊞ = Found Stone Monument
- ◆ = Found 3/4" Square Iron Rod.
- = Set 3/4" X 24" Iron Rod.
- () = Recorded Data.

Note: Surveyed lines do not determine property rights with regards to fences or other occupation.

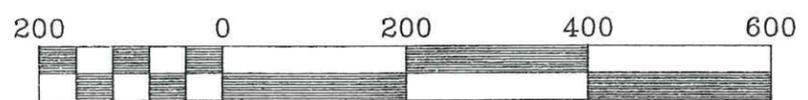

Scale 1" = 200'

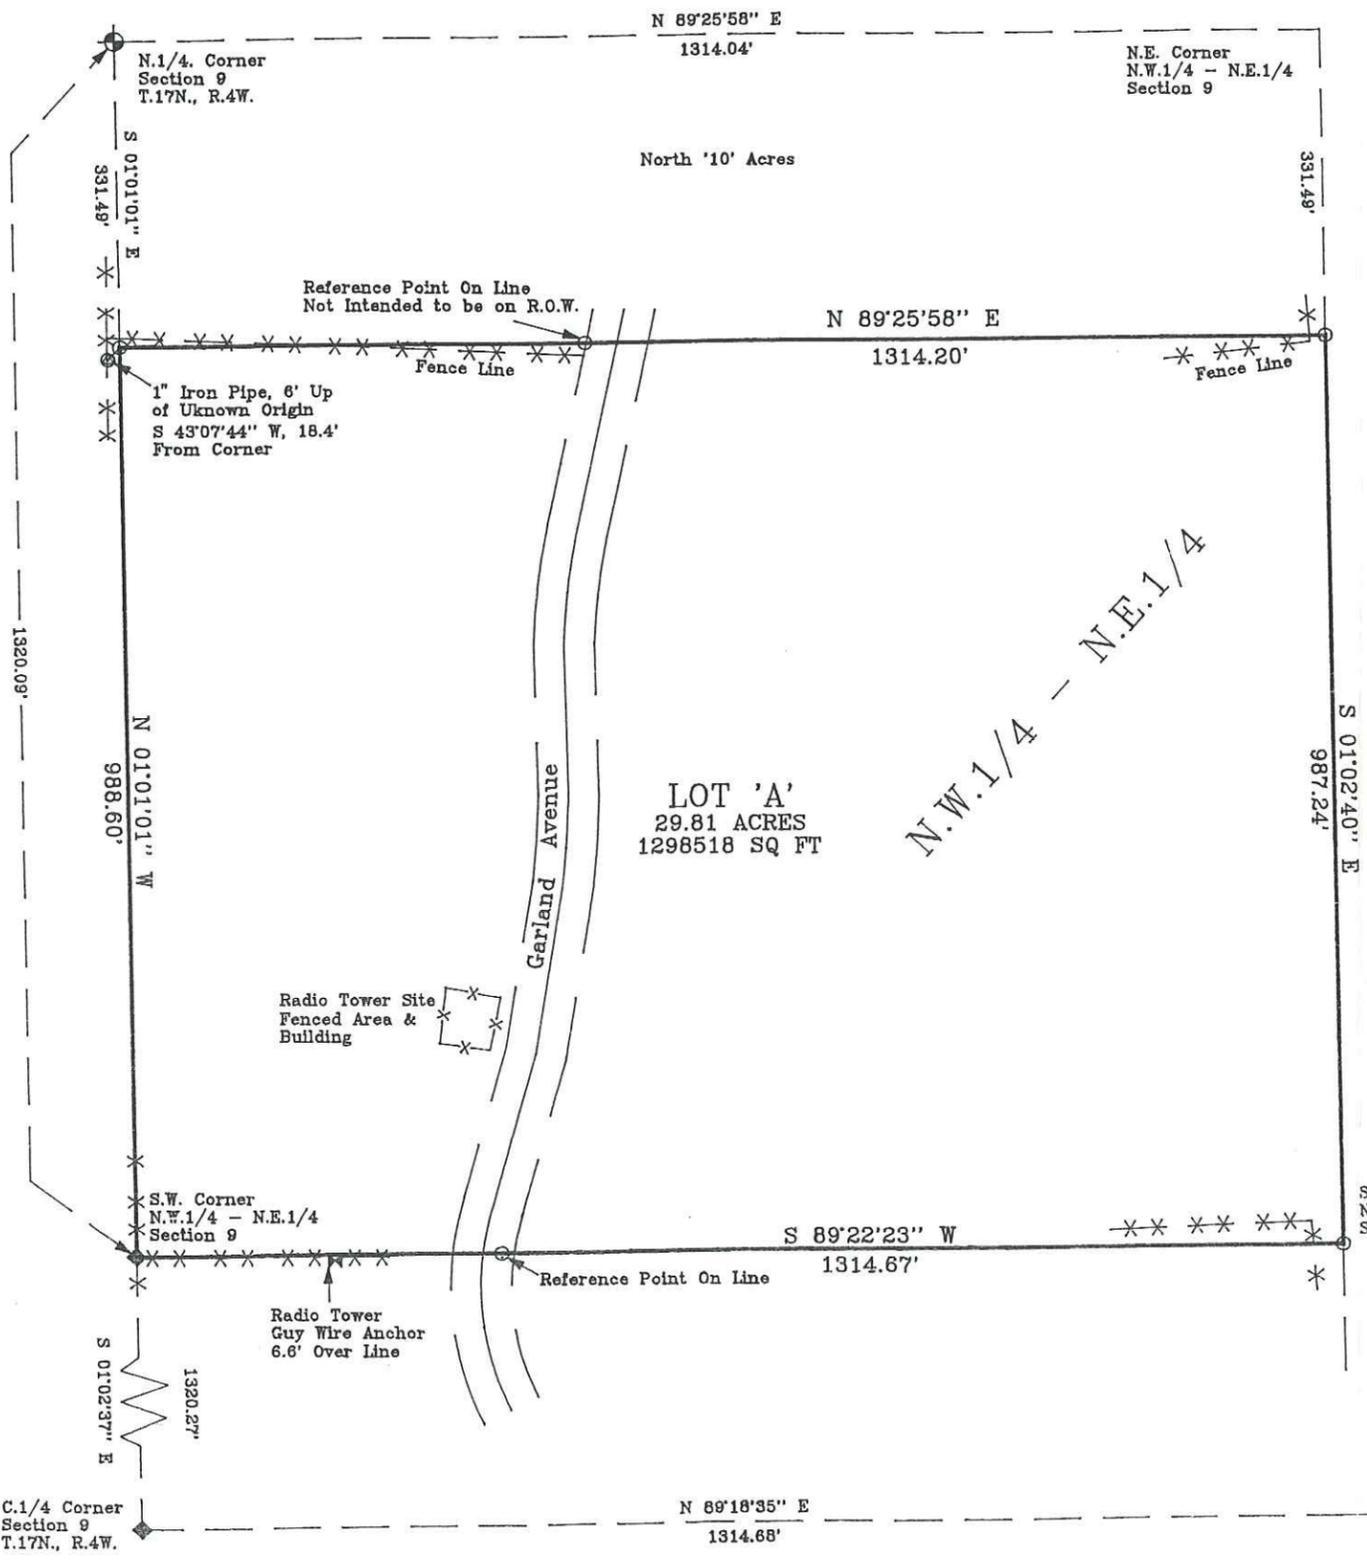

DRAWN BY: L. Johns DATE: 19 March 1998 DWG. NO.:	APPROVED BY: R. Maxwell PROJ. NO. 98-02-08 DWG.	REVISIONS	PROJECT WCOW Radio Tower	SHT. NAME	SHT. NO.
--	---	-----------	-----------------------------	-----------	----------