


PROPERTY SURVEY

Located in the S.W.1/4 of the S.W.1/4 of Section 24, T.17N., R.4W., City of Sparta, Monroe County, Wisconsin.

DESCRIPTION

A parcel of land located in the S.W.1/4 of the S.W.1/4 of Section 24, T.17N., R.4W., City of Sparta, Monroe County, Wisconsin as follows:
 Commencing at the S.W. Corner of Section 24; thence S89°50'00"E along the South line of the S.W.1/4, 33.01 feet to the East line of South Water St.; thence continuing S89°50'00"E along the South line of the S.W.1/4, 214.50 feet to the point of beginning.
 Thence N01°01'00"W, 792.03 feet to the South line of C.S.M. Vol.6, Pg.157; thence S89°47'44"E along the South line of said C.S.M., 147.76 feet; thence N01°00'08"W along the East line of said C.S.M., 165.77 feet to the South line of Erickson Drive; thence S81°23'00"E along the South line of Erickson Drive, 87.38 feet; thence S63°33'00"E along the South line of Erickson Drive, 91.51 feet; thence S01°01'00"E, 904.33 feet to the South line of the S.W.1/4; thence N89°50'00"W along the South line of the S.W.1/4, 315.17 feet to the point of beginning.
 Subject to any easements or restrictions of record.

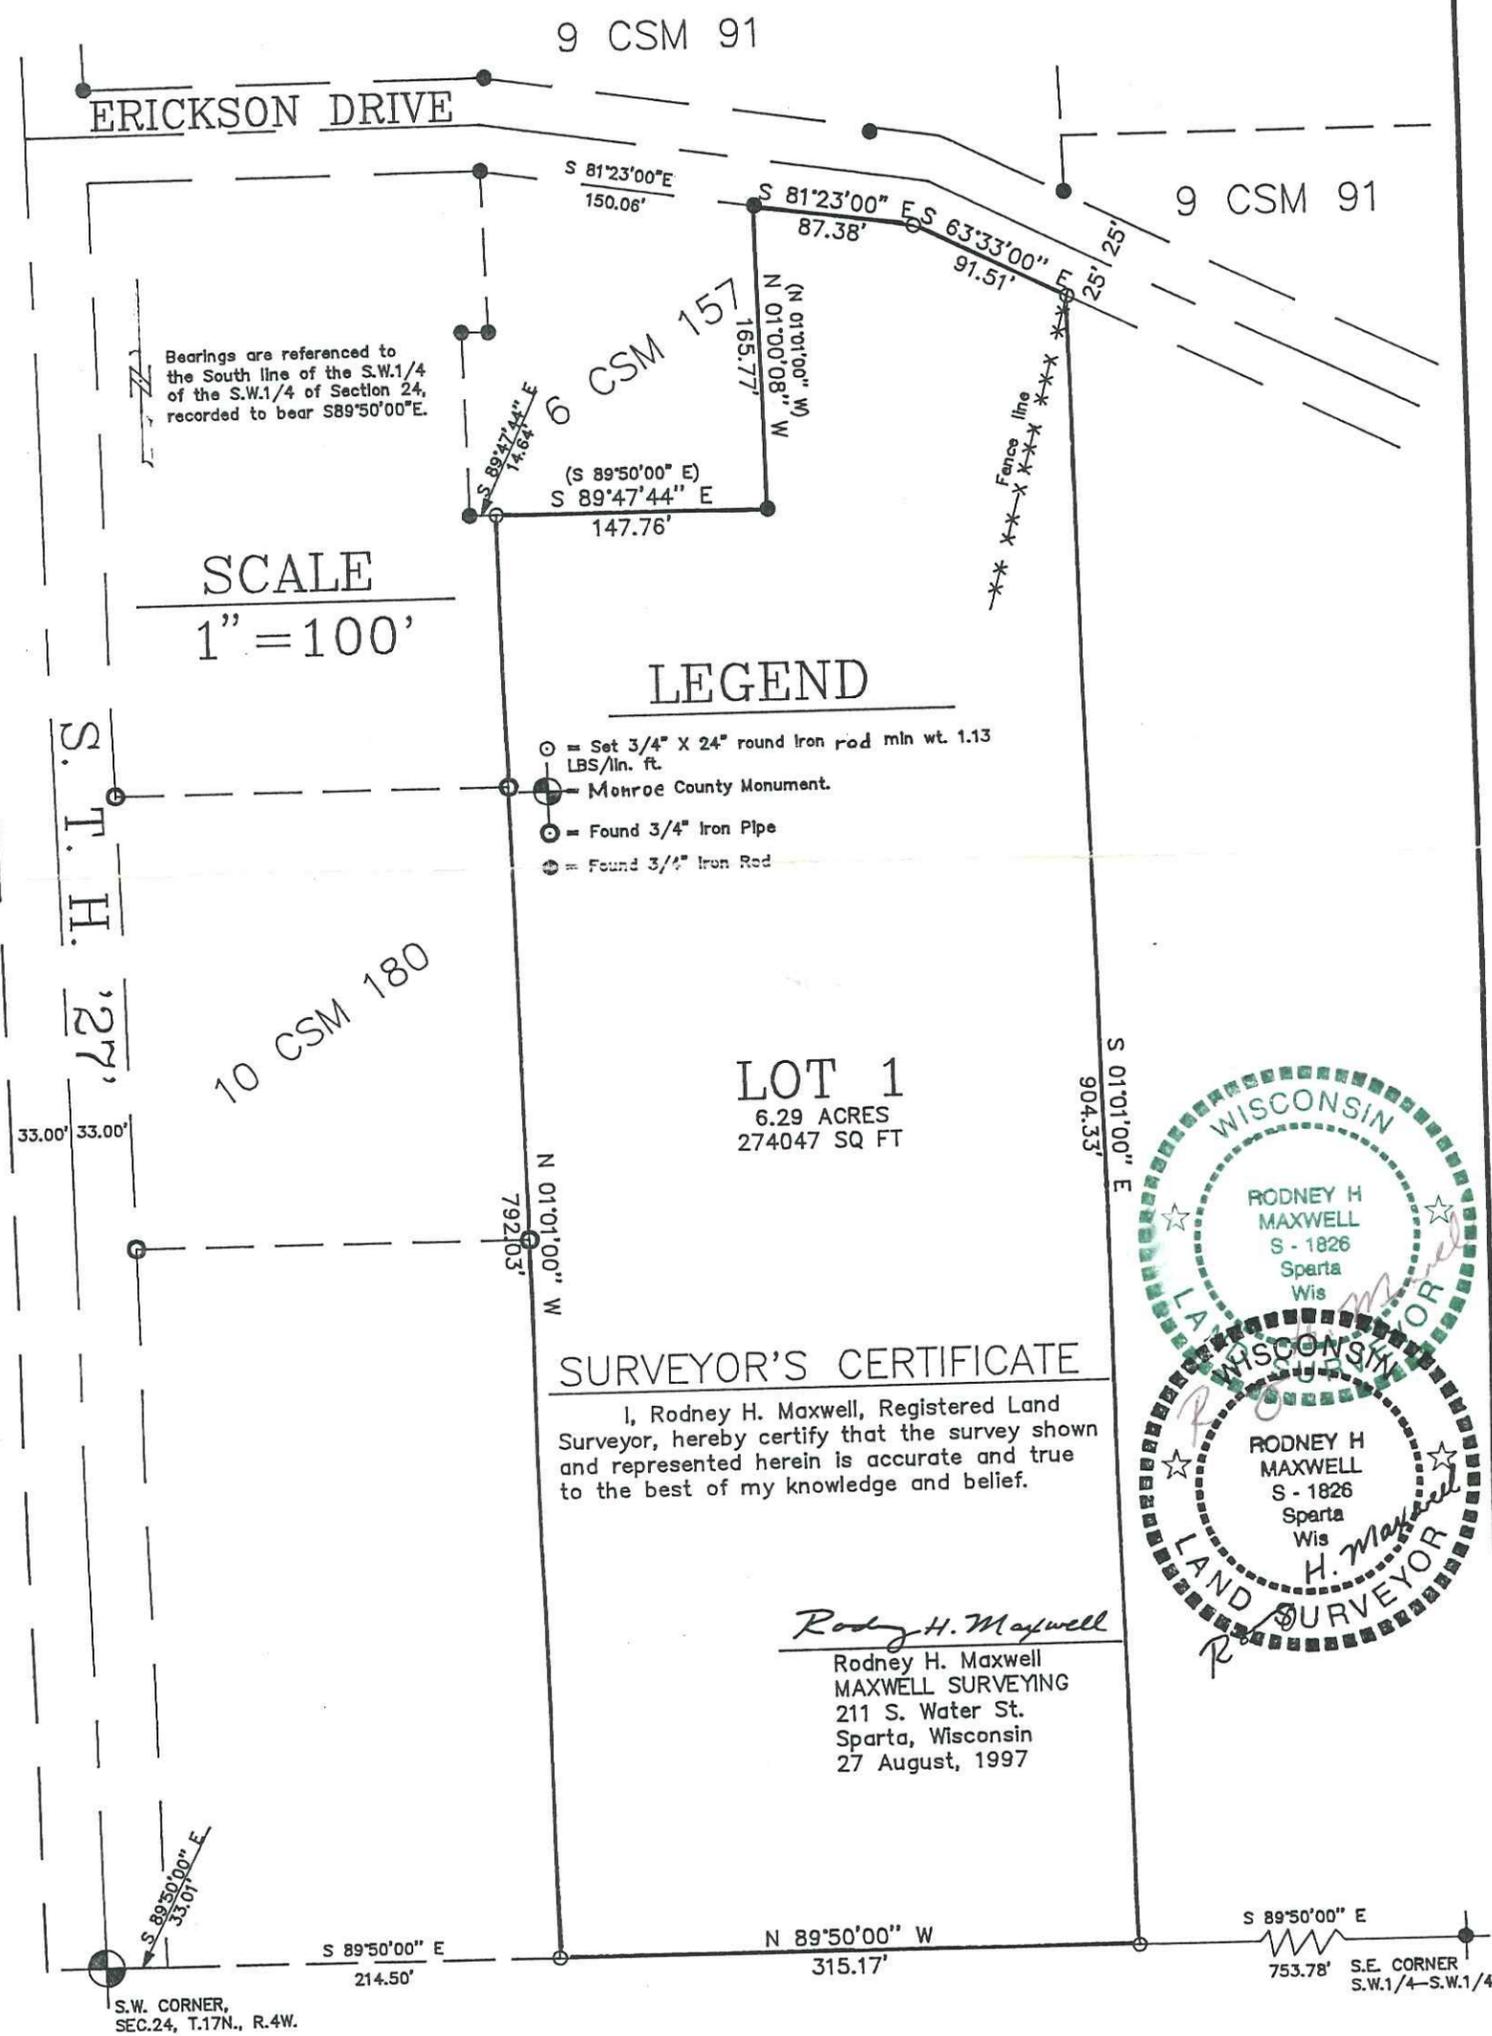

DRAWN BY: Dwayne M. Hefner	REVISIONS	PROJECT	SHT. NAME	SHT. NO.
DATE: 27 August, 1997		File name: C:\EAGLE\MAD	Marlin Julson	
DWG. NO.:				
APPROVED BY: Rodney H. Maxwell				