





PLAT OF SURVEY
 LOCATED IN PART OF THE
 SW-NE OF SECTION 32, T17N,
 R4W, TOWN OF SPARTA,
 MONROE COUNTY, WISCONSIN.

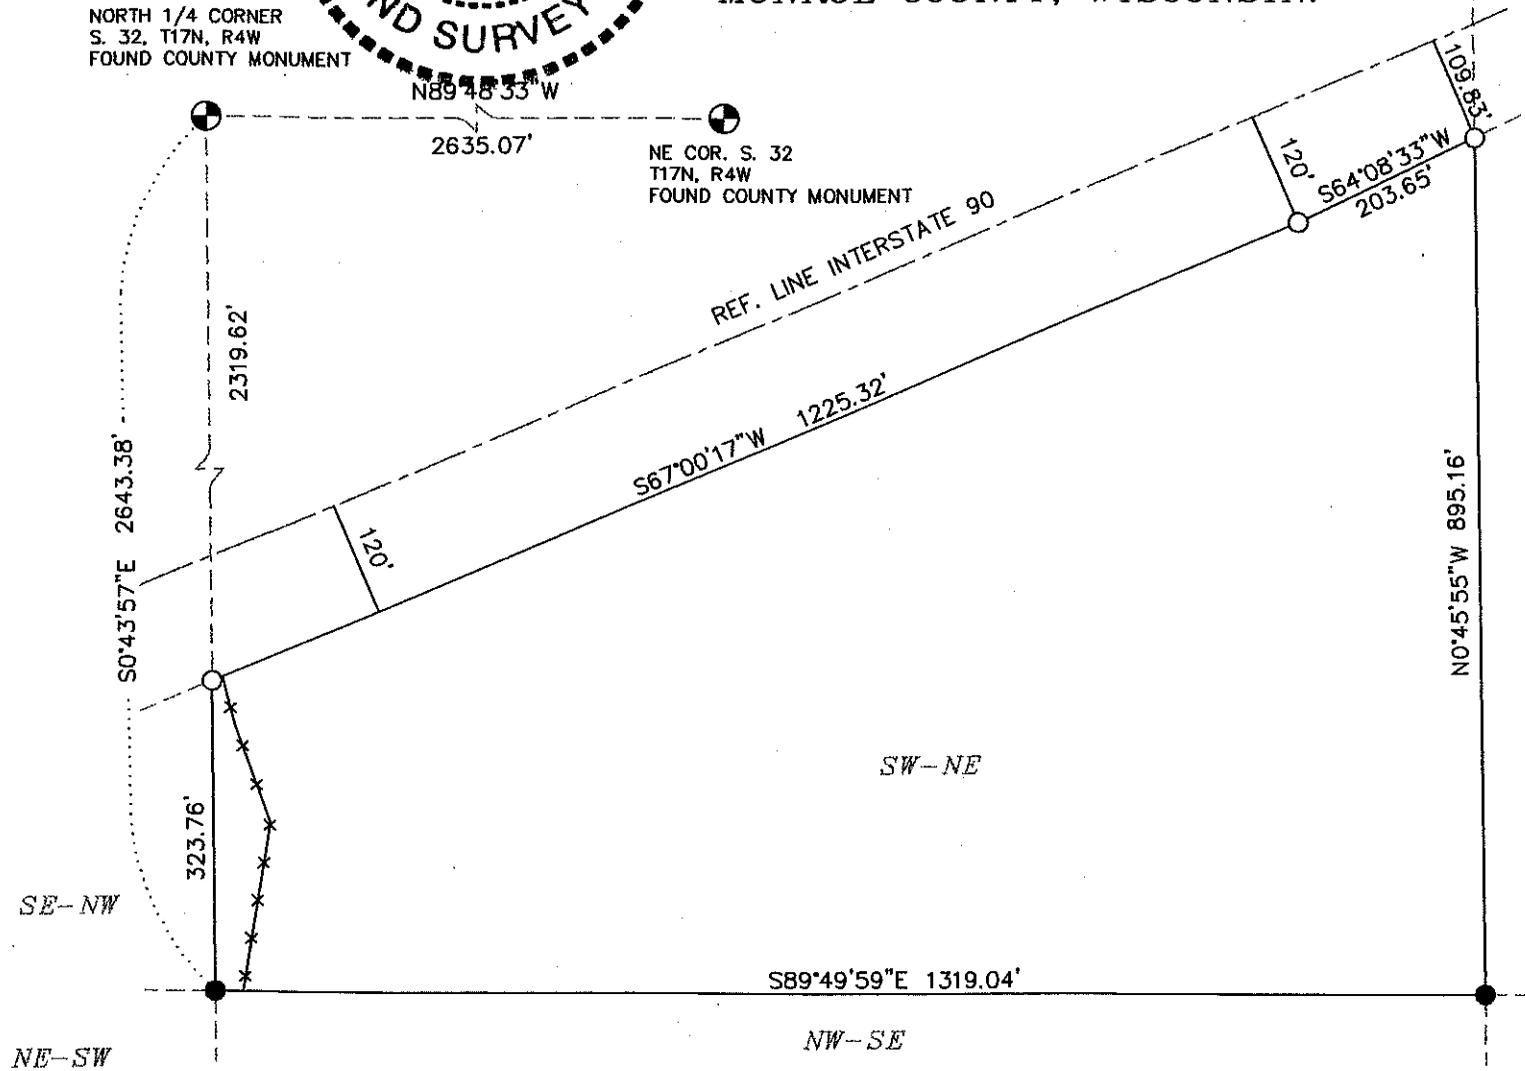

COMMENCING AT THE NORTH 1/4 CORNER OF SAID SECTION 32; THENCE S0°43'57\"/>

I HEREBY CERTIFY THAT THIS SURVEY IS CORRECT TO THE BEST OF MY KNOWLEDGE AND BELIEF.

Christian J. Running 2/11/02
 CHRISTIAN J. RUNNING RLS 2558

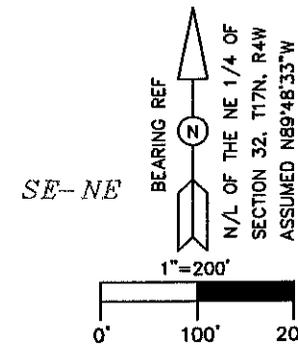

PERFORMED FOR:
 MATT OLSON
 413 WALNUT PL.
 LA CRESCENT MN. 55947

PERFORMED BY:
 RUNNING LAND SURVEYING
 317 ROSE ST.
 LA CROSSE, WI 54603

LEGEND

- FOUND 3/4\"/>
- SET 3/4\"/>
- * * * * * FENCE LINE

CSR 1641