




- ⊕ = Existing cast iron Harrison marker
- ⊙ = Existing 1 1/4" round iron bar
- △ = Existing railroad spike
- = Set 3/4" x 24" round iron bar weighing 1.50 lbs./lin. ft.

Dated this 27th day of October, 1995, at Tomah, Wisconsin.

The bearings shown on this map are referenced to the South line of the NW $\frac{1}{4}$  of Section 16; said line is ASSUMED to bear S87°12'52"E.

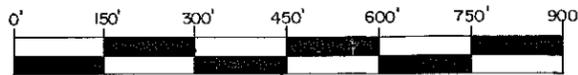

SCALE: 1" = 300'

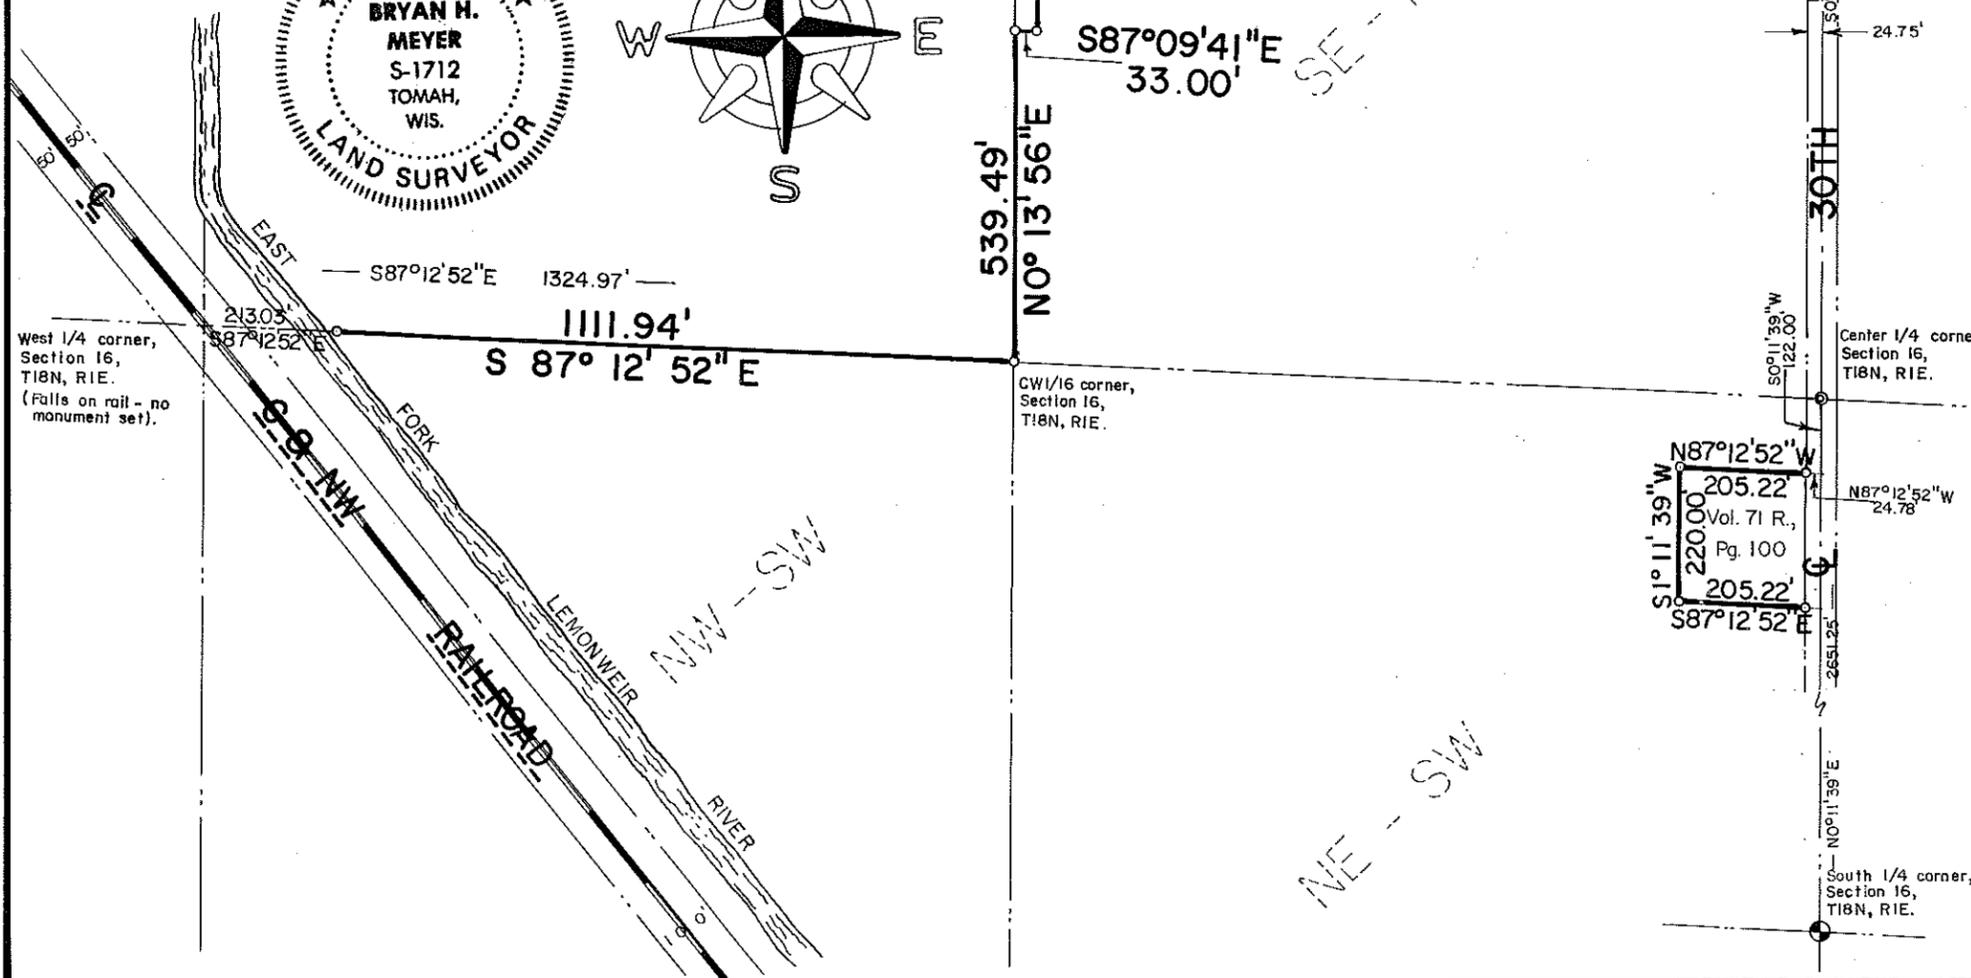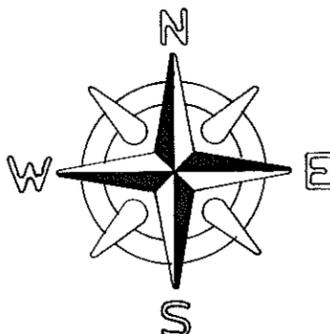

**SURVEYOR'S CERTIFICATE:** I, Bryan H. Meyer, being a duly qualified surveyor, do hereby certify that by the order and under the direction of Kurt Rutlin of Rutlin Cranberry Company, Inc., I have surveyed and mapped the North, West and South lines of lands as described in Vol. 71 Records, Page 100, being located in the NE $\frac{1}{4}$ -SW $\frac{1}{4}$ , Section 16, T18N, R1E, Town of Byron, Monroe County, Wisconsin; and that I have surveyed and mapped lines located in the NW $\frac{1}{4}$ -SW $\frac{1}{4}$  and SE $\frac{1}{4}$ -NW $\frac{1}{4}$  of said Section 16, described as follows: Commencing at the West  $\frac{1}{4}$  corner of said Section 16; thence S87°12'52"E, along the North line of the said NW $\frac{1}{4}$ -SW $\frac{1}{4}$ , a distance of 213.03 feet; to the point of beginning; thence continuing S87°12'52"E, along said South line, a distance of 1111.94 feet, to the CW1/16 corner of said Section 16; thence N0°13'56"E, along the West line of the said SE $\frac{1}{4}$ -NW $\frac{1}{4}$ , a distance of 539.49 feet; thence S87°09'41"E, a distance of 33.00 feet; thence N0°13'56"E, a distance of 721.50 feet; thence S87°09'41"E, a distance of 1265.80 feet, to the West line of a Town Road presently known as 30th Avenue and the end of said line; and that the within map is a true and correct representation of the lines surveyed, to the best of my knowledge and belief.

*Bryan H. Meyer*  
 Bryan H. Meyer, Registered Land Surveyor  
 H. A. Sime and Associates  
 P. O. Box 50, Tomah, Wisconsin  
 Phone: (608)-372-5392

**PLAT OF SURVEY**

Located in the NE $\frac{1}{4}$ -SW $\frac{1}{4}$ , NW $\frac{1}{4}$ -SW $\frac{1}{4}$  and SE $\frac{1}{4}$ -NW $\frac{1}{4}$ , Section 16, T18N, R1E, Town of Byron, Monroe County, Wisconsin.

Reference file number 4388