


CERTIFIED SURVEY MAP

Of part of the Frac. NW $\frac{1}{4}$  of the Frac. NE $\frac{1}{4}$  of Section 4, T.18 N.-R.1 W., Town of LaGrange, Monroe County, Wisconsin.

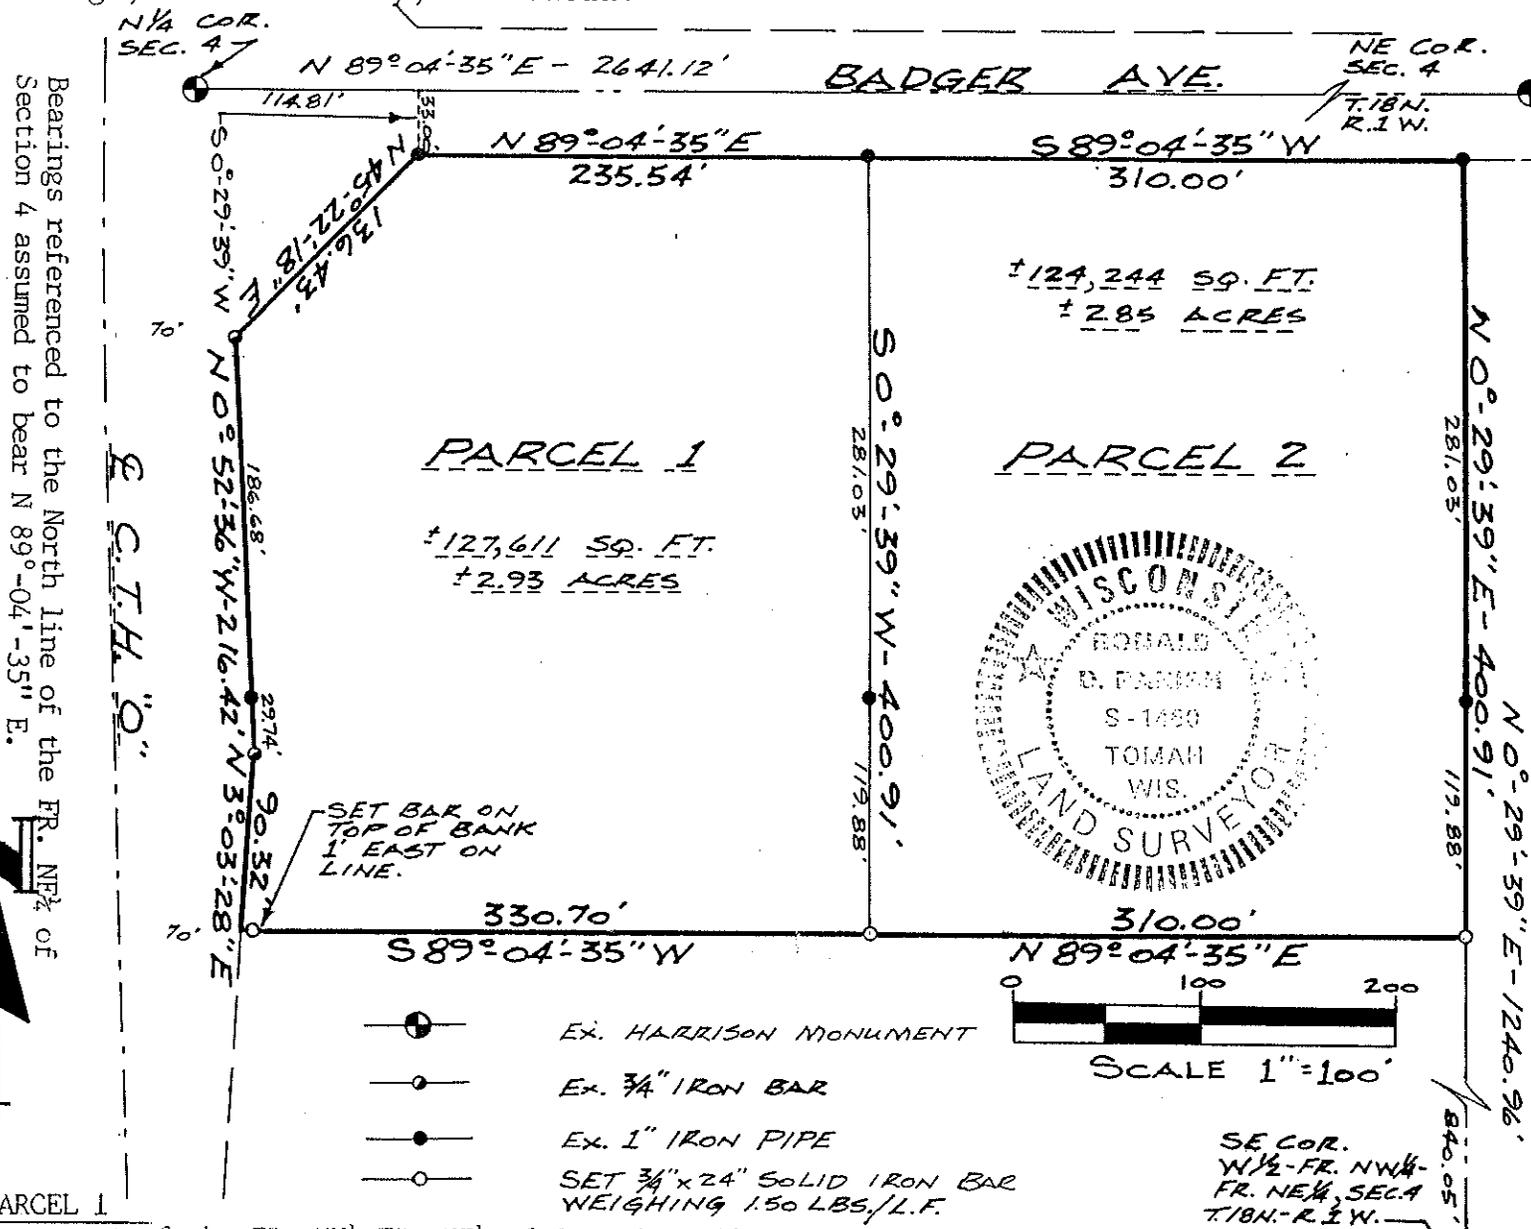

Part of the FR. NW $\frac{1}{4}$ -FR. NE $\frac{1}{4}$  of Sec. 4, T.18 N.-R.1 W., Town of LaGrange, Monroe County, Wisconsin described as follows: Commencing at the North  $\frac{1}{4}$  corner of Section 4; thence N 89°-04'-35" E along the North line of the FR. NE $\frac{1}{4}$  of Sec. 4 a distance of 114.81 feet; thence S 0°-29'-39" W a distance of 33.00 feet to the right-of-way of Badger Drive, the point of beginning; thence N 89°-04'-35" E along the right-of-way of Badger Drive a distance of 235.54 feet; thence S 0°-29'-39" W a distance of 400.91 feet; thence S 89°-04'-35" W a distance of 330.70 feet to the right-of-way of C.T.H. "O"; thence N 3°-03'-28" E along the right-of-way of C.T.H. "O" a distance of 90.32 feet; thence N 0°-52'-36" W along the right-of-way of C.T.H. "O" a distance of 216.42 feet; thence N 45°-22'-18" E along the right-of-way of C.T.H. "O" a distance of 136.43 feet to the point of beginning. Said parcel contains 2.93 acres (127,611 square feet) more or less and is subject to any easements of record.

**PARCEL 2**  
Part of the FR. NW $\frac{1}{4}$ -FR. NE $\frac{1}{4}$  of Sec. 4, T.18 N.-R.1 W., Town of LaGrange, Monroe County, Wisconsin described as follows: Commencing at the North  $\frac{1}{4}$  Corner of Section 4; thence N 89°-04'-35" E along the North line of the FR. NE $\frac{1}{4}$  of Section 4 a distance of 114.81 feet; thence S 0°-29'-39" W a distance of 33.00 feet to the right-of-way of Badger Drive; thence N 89°-04'-35" E along the right-of-way of Badger Drive a distance of 235.54 feet to the point of beginning; thence S 0°-29'-39" W a distance of 400.91 feet; thence N 89°-04'-35" E a distance of 310.00 feet; thence N 0°-29'-39" E a distance of 400.91 feet to the right-of-way of Badger Drive; thence S 89°-04'-35" W along the right-of-way of Badger Drive a distance of 310.00 feet to the point of beginning. Said parcel contains 2.85 acres (124,244 square feet) more or less and is subject to any easements of record.

**CERTIFICATION**  
I, Ronald D. Parish, Registered Land Surveyor, hereby certify: That I have surveyed, divided and mapped the above described parcel under the direction and by the order of Peter Thorson; That said survey and map is a correct representation of the exterior boundaries of the land surveyed and the division thereof made; And that I have fully complied with the provisions of Chapter 236.34 of the Wisconsin Statutes to the best of my knowledge and belief.  
Dated this 1st day of March, 1989.

**CSR 1687**

*Ronald D. Parish*  
Ronald D. Parish, R.L.S. #S 1460  
PARISH LAND SURVEYING