


CERTIFIED SURVEY MAP

Part of the NW¼ of the Fr. NE¼ of Sec. 4, T.18 N.-R.1 W., Monroe County, Wis.

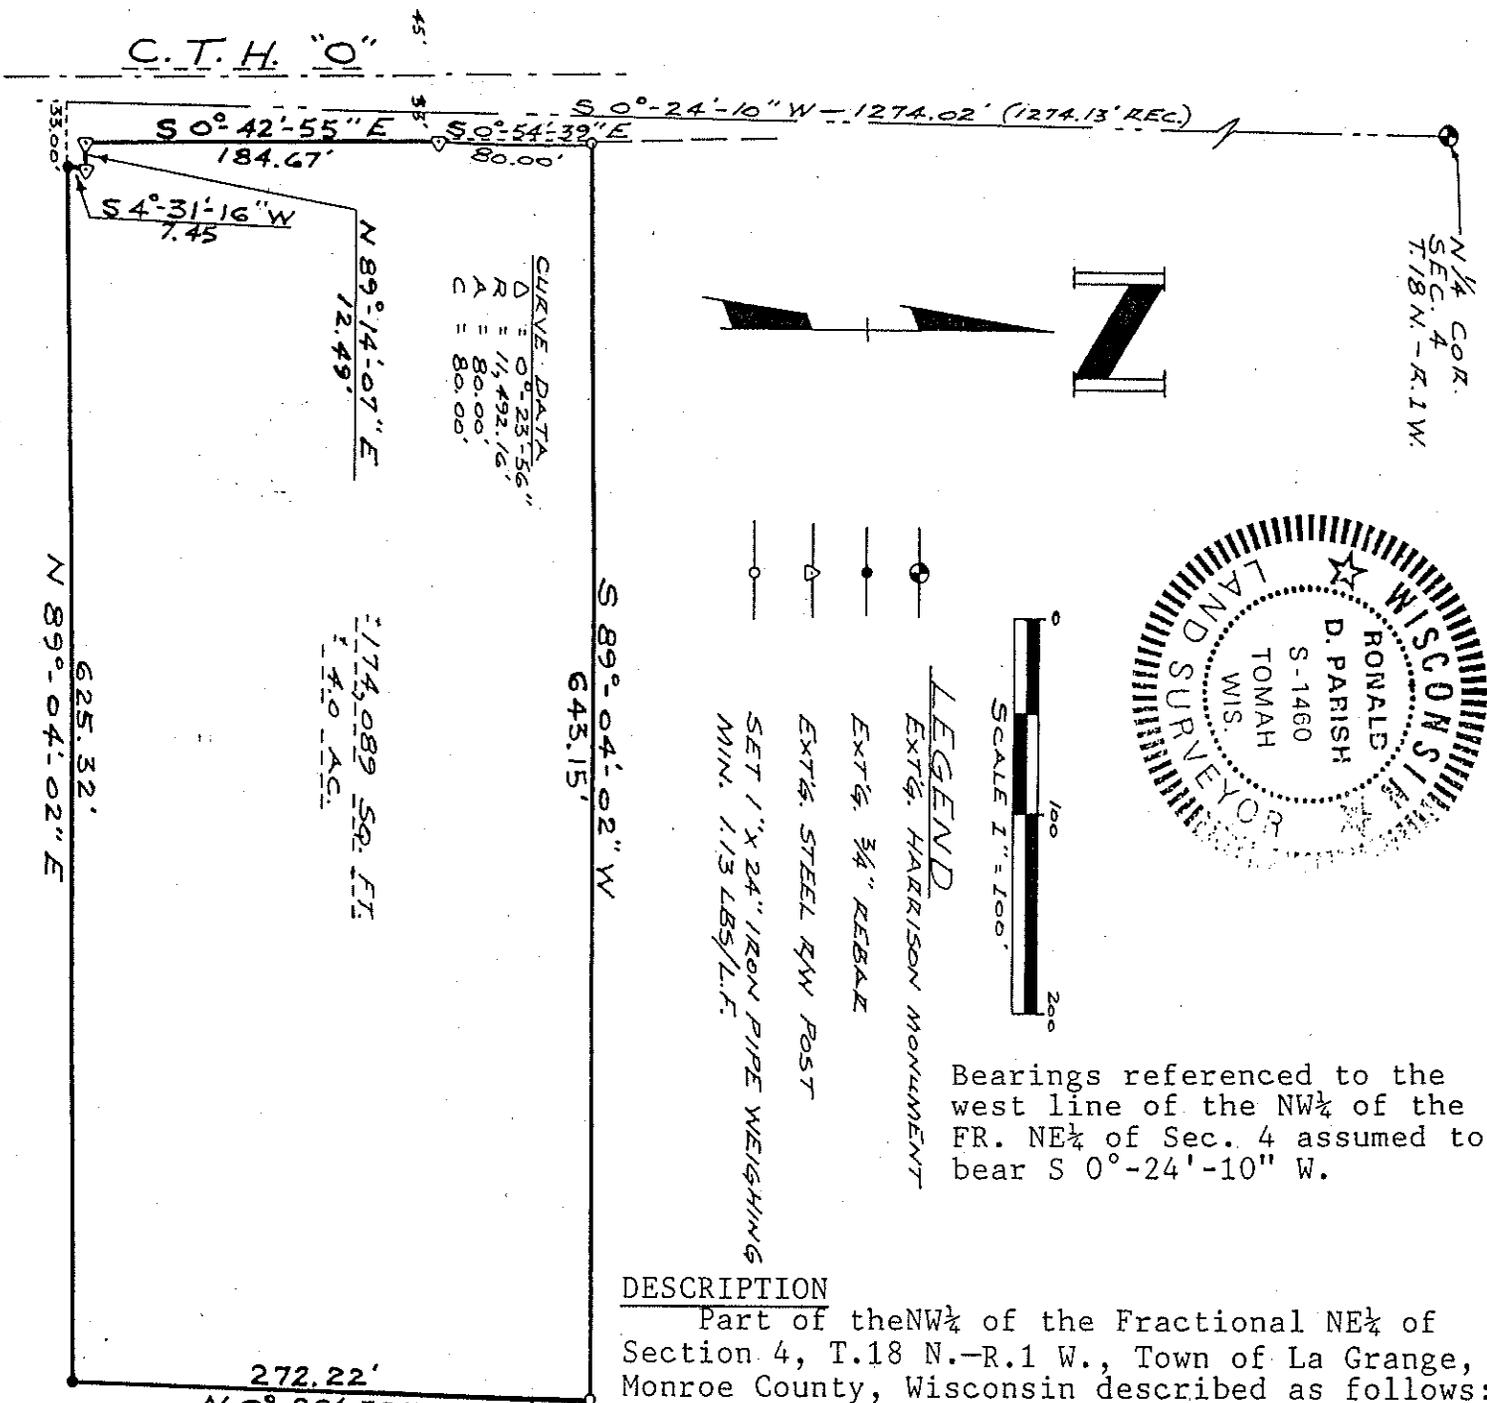

CURVE DATA
 Δ = 0°-23'-56"
 R = 11,492.16'
 C = 80.00'

LEGEND
 EXTG. HARRISON MONUMENT
 EXTG. 3/4" REBAR
 EXTG. STEEL RW POST
 SET 1" X 24" IRON PIPE WEIGHING
 MIN. 1/13 LBS/L.F.

Bearings referenced to the west line of the NW¼ of the FR. NE¼ of Sec. 4 assumed to bear S 0°-24'-10" W.

DESCRIPTION

Part of the NW¼ of the Fractional NE¼ of Section 4, T.18 N.-R.1 W., Town of La Grange, Monroe County, Wisconsin described as follows: Commencing at the North Quarter corner of Section 4; thence S 0°-24'-10" W along the Forty line a distance of 1274.02 feet to the southwest corner of the NW¼ of the Fractional NE¼ of Section 4; thence N 89°-04'-02" E a distance of 33.00 feet to the point of beginning; thence continuing N 89°-04'-02" E a distance of 625.32 feet; thence N 0°-29'-39" E a distance of 272.22 feet; thence S 89°-04'-02" W a distance of 643.15 feet to the right-of-way of C.T.H. "0"; thence along the right-of-way of C.T.H. "0" and the arc of a curve concave to the west having a radius of 11,492.16 feet, the chord of which bears S 0°-54'-39" E a distance of 80.00 feet; thence S 0°-42'-55" E along the right-of-way of C.T.H. "0" a distance of 184.67 feet; thence N 89°-14'-07" E along the right-of-way of C.T.H. "0" a distance of 12.49 feet; thence S 4°-31'-16" W along the right-of-way of C.T.H. "0" a distance of 7.45 feet to the point of beginning. Said parcel contains 4.0 acres (174,089 square feet) more or less and is subject to any easements of record.

CERTIFICATION

I, Ronald D. Parish, Registered Land Surveyor, Hereby certify: That I have surveyed, divided and mapped the above described land under the direction and by the order of Wes Winrich; That said survey and plat is a correct representation of the exterior boundaries of the land surveyed and the subdivision thereof made; That I have complied with the provisions of Chapter 236 of the Wisconsin Statutes to the best of my knowledge and belief.

Dated this 5th day of December 1986

Ronald D. Parish
 Ronald D. Parish, R.L.S. #S-1460
 PARISH SURVEYING
 TOMAH, WISCONSIN

CSR 1689