

CSR 1704



SURVEYOR'S CERTIFICATE:

I, Bryan H. Meyer, being a duly qualified Surveyor do hereby certify that by the order and under the direction of Mr. Joseph Bohm, I have surveyed and mapped the Northerly R/W line of the Chicago and Northwestern Railroad as it passes through the N½ of the NE¼, Section 27 and as it passes through part of the NW¼ of the NW¼, Section 26, all in T18N, R1W, Town of LaGrange, Monroe County, Wisconsin, and that the within map is a true and correct representation of the line surveyed, to the best of my knowledge and belief.

Bryan H. Meyer
Bryan H. Meyer, Registered Land Surveyor
H. A. Sime and Associates
Tomah, Wisconsin.



August 18, 1986

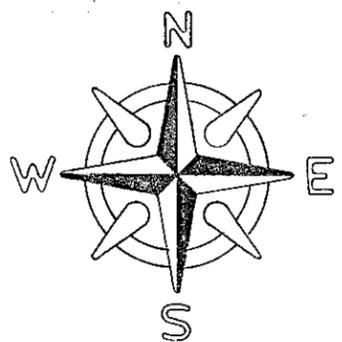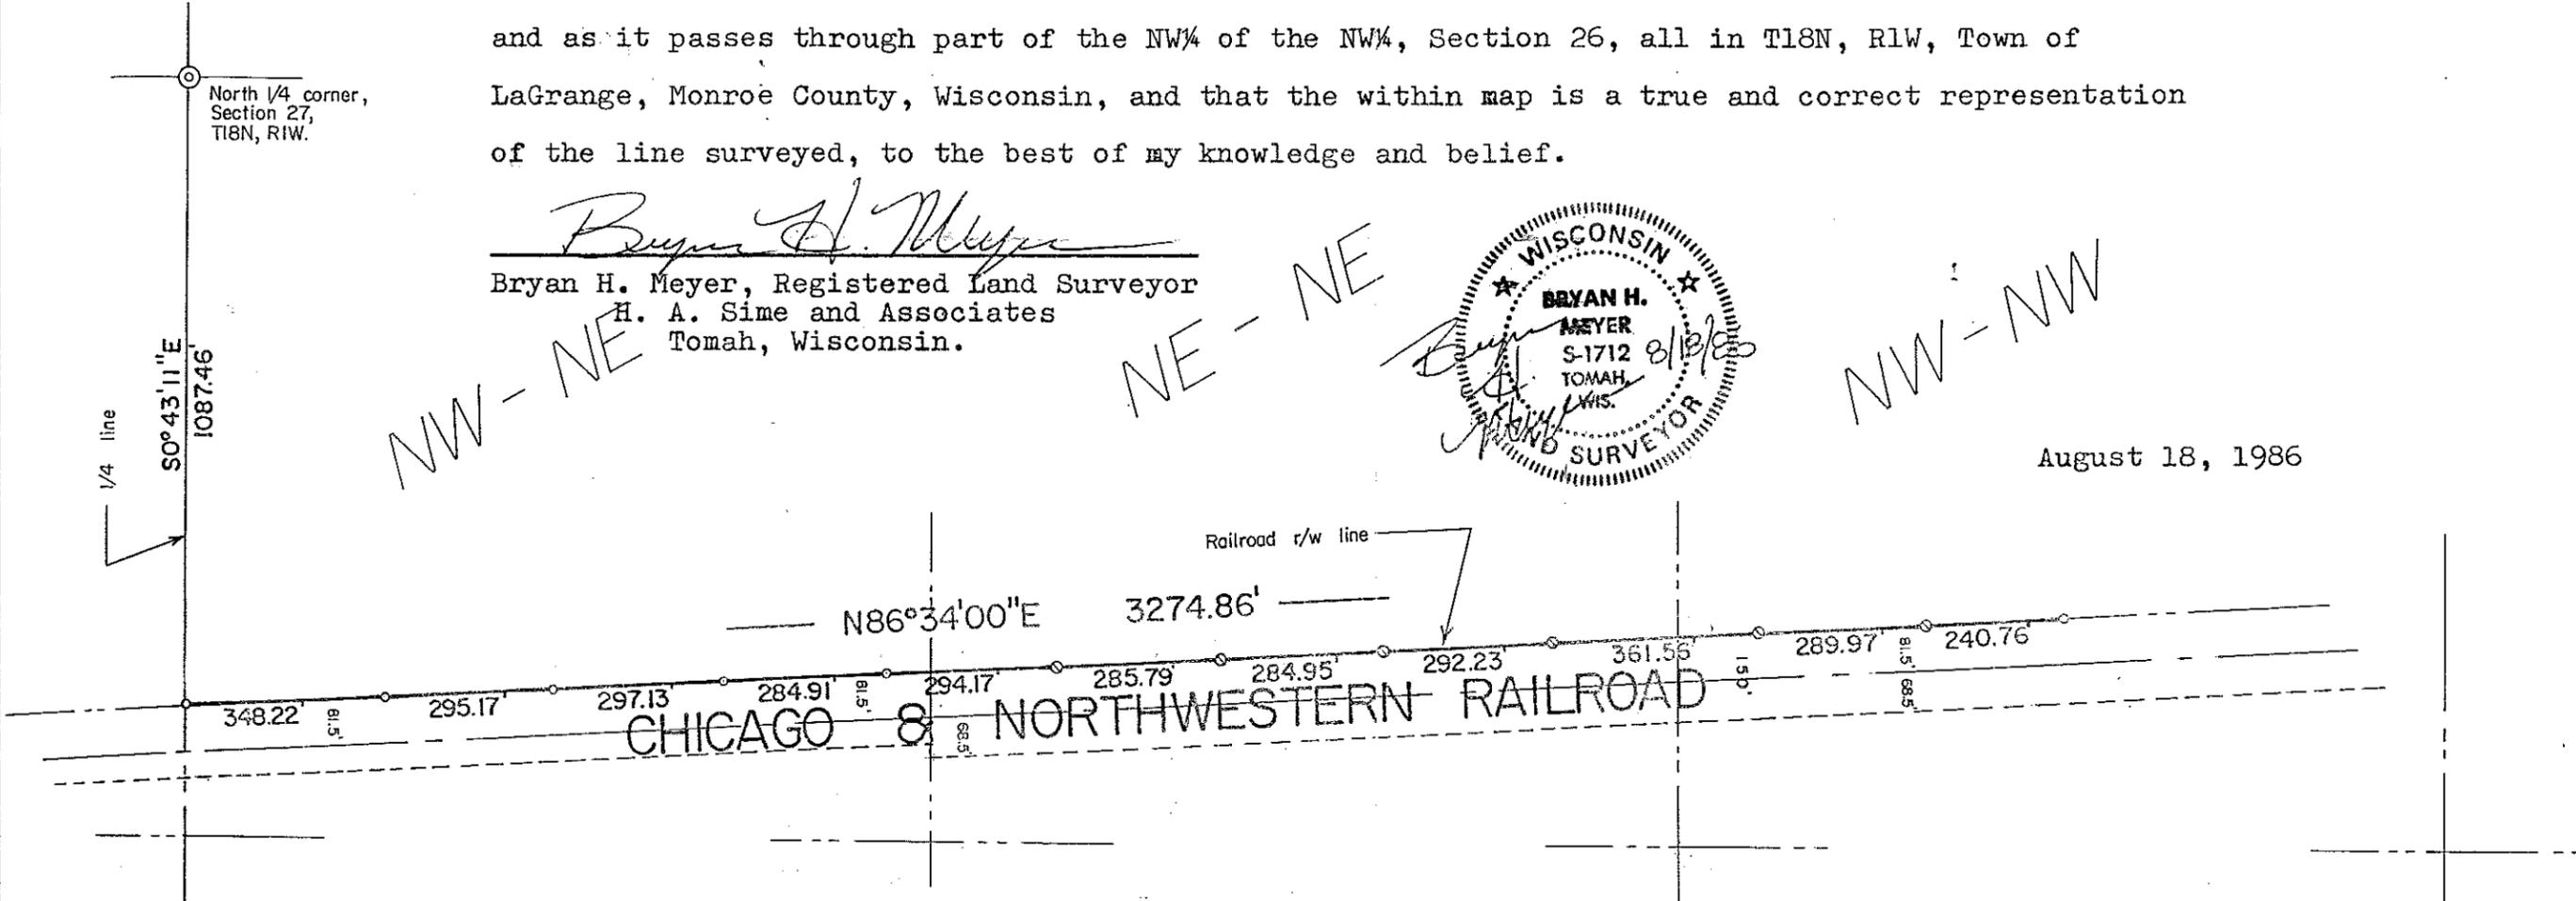

- ⊙ = Existing cast iron Harrison marker
- = Set 3/4" x 24" iron bar weighing 1.50 lbs./lin. ft.
- ⊙ = Set 1 1/4" x 72" iron pipe weighing 1.13 lbs./lin. ft.

SCALE: 1" = 300'

The bearings shown hereon are referenced to the N-S ¼ line of Section 27 which is assumed to bear SO°43'11"E.

Plat of Survey

Located in the N½ of the NE¼, Section 27, and the NW¼ of the NW¼, Section 26, all in T18N, R1W, Town of LaGrange, Monroe County, Wisconsin.

CSR 1704