

LOCATION SKETCH


Located in the SW¹/₄-NW¹/₄, Section 34,
T18N, R1W, Monroe County, Wisconsin.

Reference file number 129

SURVEYOR'S CERTIFICATE:

I, Bryan H. Meyer, being a duly qualified surveyor, do hereby certify that by the order and under the direction of Ron Krizan, I have surveyed and mapped the area illustrating the East line of lands as described in Vol. 275 Records, Page 811 as recorded in the Monroe County Register of Deeds Office and set monuments in the area of a garage on said lands and that the within map is a true and correct representation of the location of said line and garage, to the best of my knowledge and belief.

Bryan H. Meyer, Registered Land Surveyor
H. A. Sime and Associates
P. O. Box 50, Tomah, Wisconsin 54660
Phone: 608-372-5392

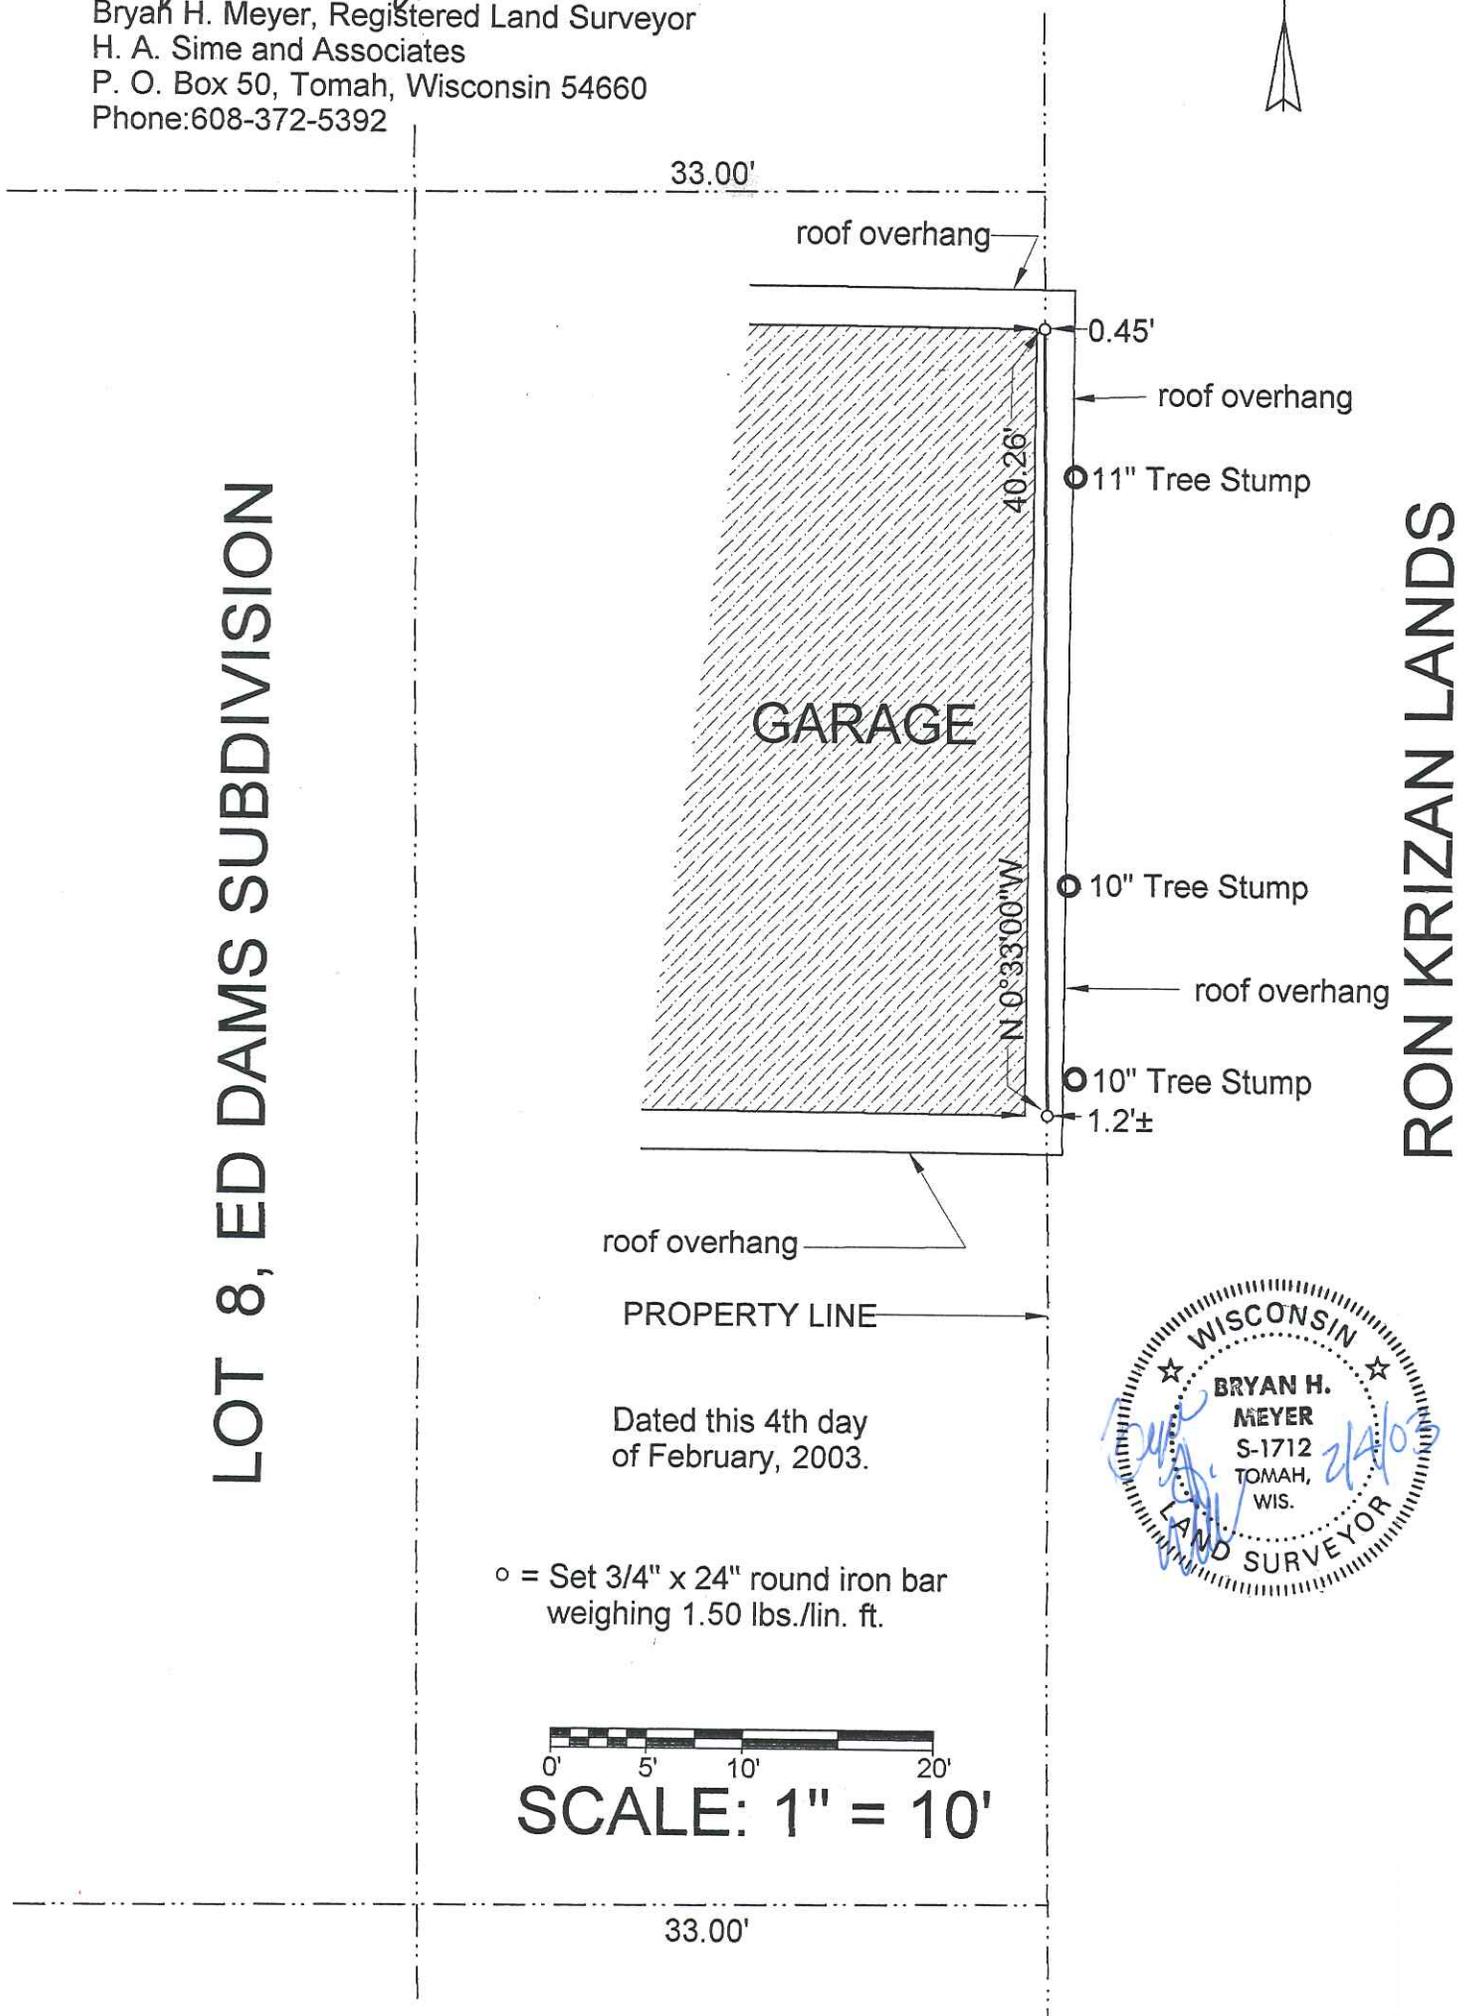


LOT 8, ED DAMS SUBDIVISION

RON KRIZAN LANDS

PROPERTY LINE

Dated this 4th day
of February, 2003.

○ = Set 3/4" x 24" round iron bar
weighing 1.50 lbs./lin. ft.

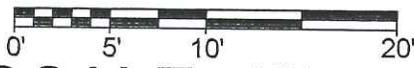

SCALE: 1" = 10'

33.00'



CSR 1716