

WILHITE LAND SURVEYING

Dallas E. Wilhite, RLS-2119
 W11404 Spring Creek Road Lot 33
 Black River Falls, Wisconsin 54615
 715-284-5983

JOB# C:/pcs/proj/d.griffinmos2

DRAWN BY: Dallas E. Wilhite

Date: 01/17/05

PREPARED FOR:

Mr. Dwaine Griffin
 Tomah, Wisconsin

MAP OF SURVEY

A parcel of land located in the SW1/4-NE1/4, SE1/4-NE1/4, NE1/4-SE1/4, NW1/4-SE1/4, SE1/4-SE1/4, and the SW1/4-SE1/4, Section 4, T18N, R2W, Town of Greenfield, Monroe County, Wisconsin.

A parcel of land located in the SW1/4-NE1/4, SE1/4-NE1/4, NW1/4-SE1/4, NE1/4-SE1/4, SW1/4-SE1/4, SE1/4-SE1/4 all in Section 4, T18N, R2W, Township of Greenfield, Monroe County, Wisconsin, described as follows:

Commencing at the South 1/4 corner of said Section 4, also being the Point of Beginning; thence N00°25'02"W, along the West line of the SE1/4 of said Section 4, 1299.09 feet, to the Northwest corner of said SW1/4-SW1/4; thence continuing N00°25'02"W, along said West line, 1299.09 feet to the Center 1/4 corner of said Section 4; thence N00°29'37"W, along the West line of said SW1/4-NE1/4, 1321.70 feet to the Northwest corner of said SW1/4-NE1/4; thence N89°51'57"E, along the North line of said SW1/4-NE1/4, 1307.97 feet, to the Northwest corner of said SE1/4-NE1/4; thence N89°51'57"E, along the North line of said SE1/4-NE1/4, 1307.95 feet to the Northeast corner of said SE1/4-NE1/4; thence S00°55'55"E, along the East line of said SE1/4-NE1/4, 1272.88 feet to the East 1/4 corner of said Section 4; thence S88°47'54"W, along the South line of said SE1/4-NE1/4, 907.50 feet; thence S01°03'50"E, 990.00 feet; thence S88°47'54"W, 77.19 feet; thence S01°03'50"E, 1626.16 feet to the South line of said Section 4; thence S89°25'24"W, along said South line, 1670.50 feet to the Point of Beginning. Said parcel contains 178.90 acres, more or less and is subject to all easements, right of ways and restrictions of record.




Bearings are referenced to the South line of the SE1/4, Section 4, T18N, R2W, assumed to bear S89°25'24"W.

SCALE: 1" = 600'



LEGEND

- ⊕ Existing Harrison Monument
- ⊗ Existing 6" x 6" Concrete Monument, w/ brass cap
- Existing 1.5" O.D. Iron Pipe
- ⊙ Existing 1.125" Iron Bar
- Existing 1.5" x 0.5" Iron Bar
- ◆ Existing 0.75" Iron Bar
- Set 1.35" x 26" Iron Pipe, wt. 1.68 lbs/ft
- × Nothing Set, computed location

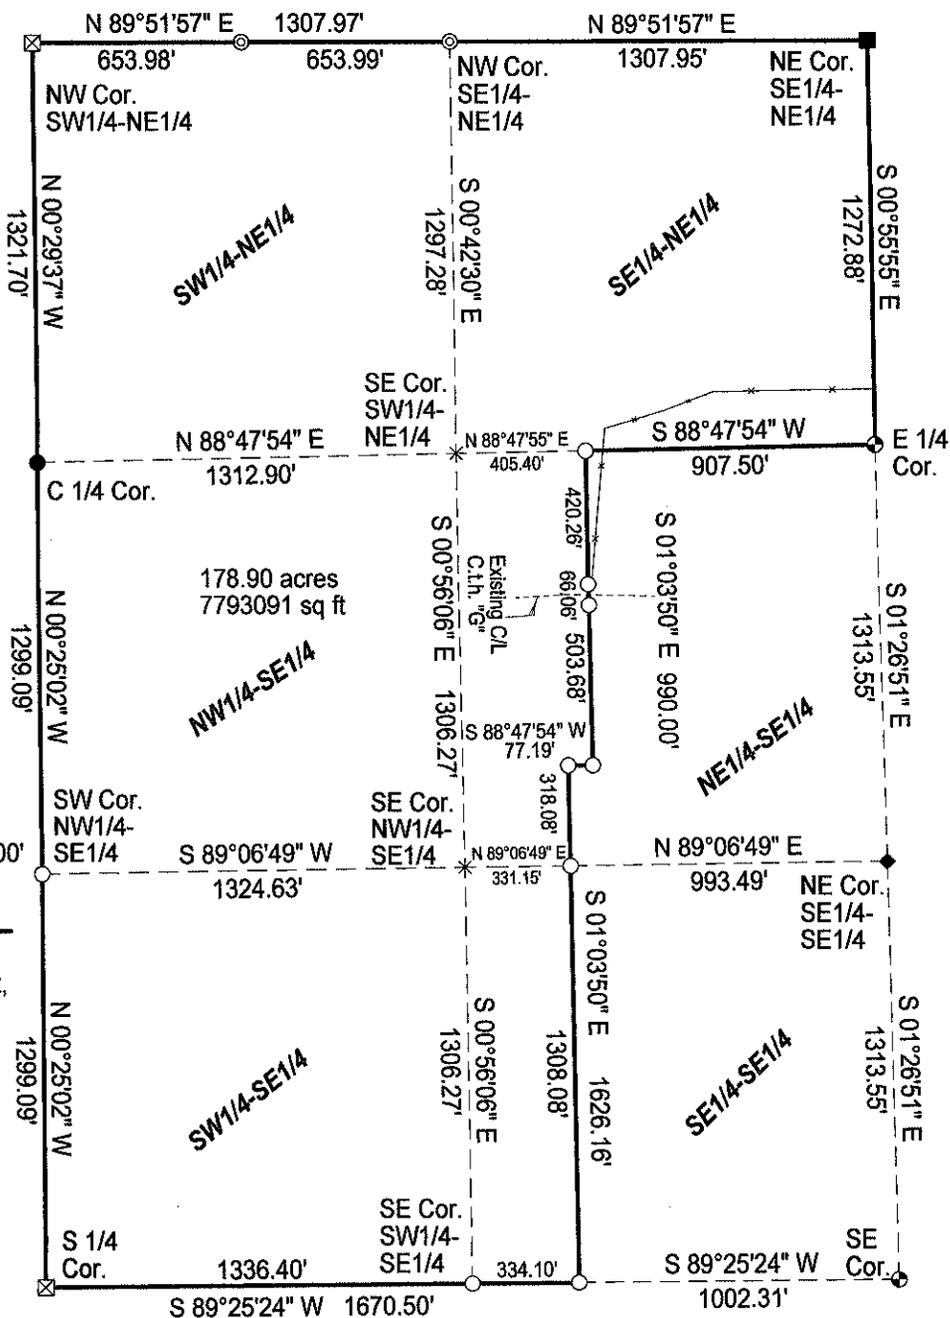

SURVEYOR'S CERTIFICATE

I, Dallas E. Wilhite, being a Registered Land Surveyor in the State of Wisconsin, do hereby certify that by the order and under the direction of Mr. Dwaine Griffin, I have Surveyed and Mapped the above described property and that the within map is a true and correct representation of the exterior boundaries of the land surveyed and I have complied with the provisions of Chapter AE-07 of the Wisconsin Administrative Code, to the best of my knowledge and belief.

Dallas E. Wilhite
 Dallas E. Wilhite, Registered Land Surveyor

CSR 1721