


# MAP OF SURVEY

Located in part of the NW $\frac{1}{4}$ -SE $\frac{1}{4}$  of Section 11,  
T18N-R2W, Town of Greenfield, Monroe County, Wisconsin.

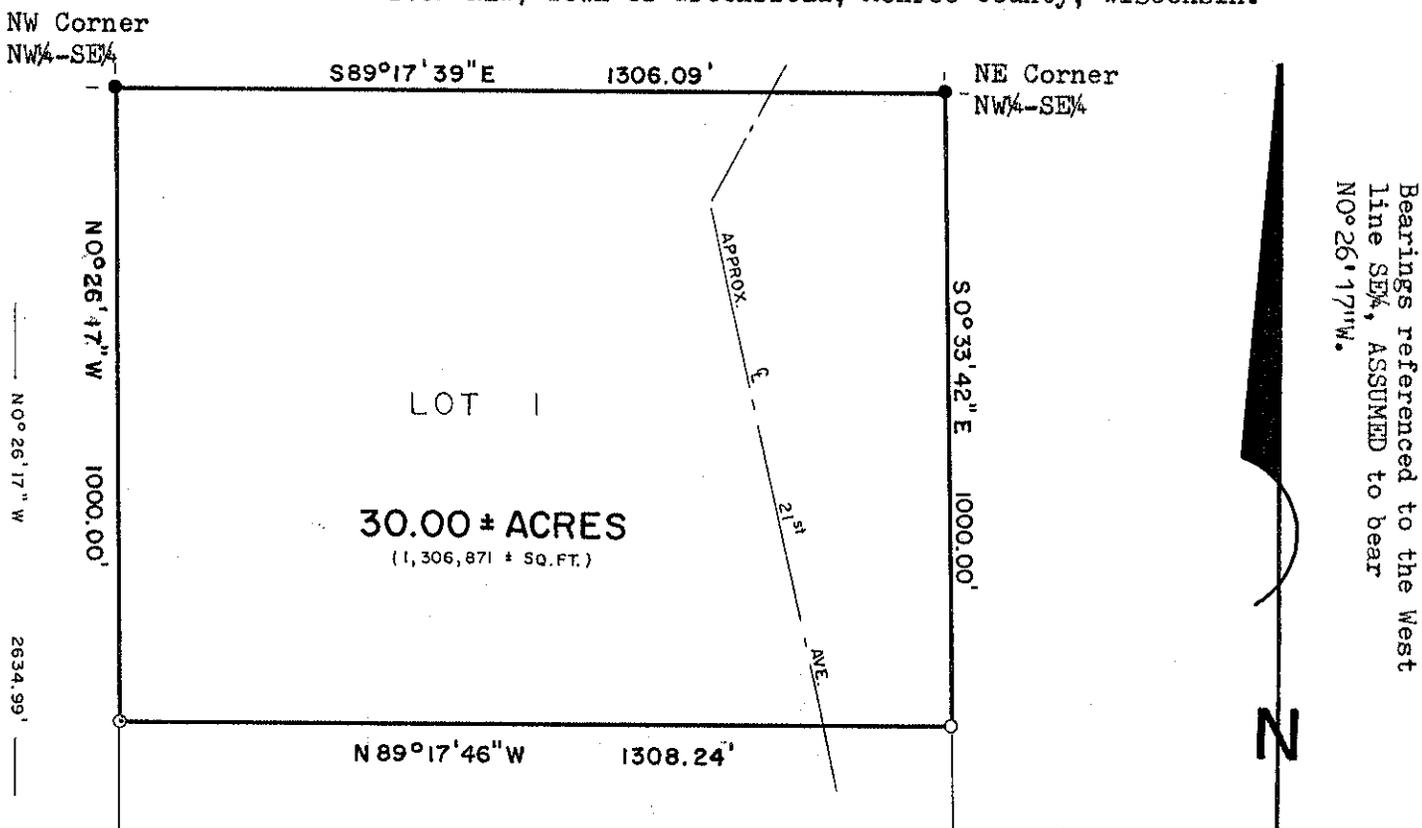

Bearings referenced to the West  
line SE $\frac{1}{4}$ , ASSUMED to bear  
N0°26'17\"W.

**SURVEYOR'S CERTIFICATE:** I, Gary L. Dechant, being a duly qualified Surveyor, do hereby certify that by the order and under the direction of Mr. Michael Barta, I have surveyed and mapped the property described below and that the within map is a true and correct representation of the exterior boundaries of the land surveyed and that I have fully complied with the provisions of Chapter 236 of the Wisconsin Statutes to the best of my knowledge and belief.

DECHANT SURVEYING  
Rt. 2 Box 96A Camp Douglas, Wi. 54618  
Ph. No. 608-427-3624



**DESCRIPTION:** The North 30 acres of the NW $\frac{1}{4}$ -SE $\frac{1}{4}$  of Section 11, T18N-R2W, Town of Greenfield, Monroe County, Wisconsin.

Or, more particularly described as follows:

Commencing at the S $\frac{1}{4}$  corner of said Section 11; thence N0°26'17\"W along the the West line of the SE $\frac{1}{4}$  1634.99 feet to the point of beginning; thence continuing N0°26'17\"W, 1000.00 feet to the NW corner of said NW $\frac{1}{4}$ -SE $\frac{1}{4}$ ; thence S89°17'39\"E, 1306.09 feet to the NE corner of said NW $\frac{1}{4}$ -SE $\frac{1}{4}$ ; thence S0°33'42\"E along the East line of said NW $\frac{1}{4}$ -SE $\frac{1}{4}$  1000.00 feet; thence N89°17'46\"W, 1308.24 feet to the point of beginning. Said parcel contains 30.00 acres of land, subject to easement for those lands used for Town Road purposes.

Above lands being those as described in Vol. 190 R., P. 362.

- = Existing 3/4" round iron bar
- = Existing Cast Iron County Monument
- ⊕ = Set 1"x24" iron pipe min. wt. 1.13 lbs./lin. ft.

*Gary L. Dechant*  
GARY L. DECHANT  
S-1744  
CAMP DOUGLAS, WI  
LAND SURVEYOR  
October 16, 1995

**CSR 1726**