

PLAT OF SURVEY


FIELD BOOK # J 06
 PAGES # 25
 PROJECT # 03190
 PAGE: 1 OF 1

ASR SURVEYING, LLC

510 TREMONT ST.
 MAUSTON WI. 53948
 608-847-5237

LOCATED IN THE SW1/4-NE1/4, AND THE SE1/4-NE1/4 OF SECTION 25,
 T. 18N., R. 2W., TOWN OF GREENFIELD, MONROE COUNTY, WISCONSIN

NORTHEAST CORNER
 SECTION 25-T18N-R2W

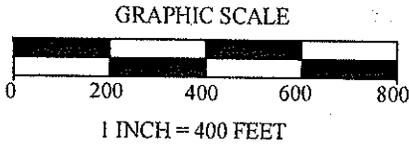


LEGEND

- CAST IRON COUNTY MONUMENT, FOUND
- 3/4" X 18" IRON ROD, 1.5 #/FT., PLACED
- 1" I.D., I.P., FOUND



BEARINGS ARE REFERENCED TO THE EAST LINE OF
 THE NE1/4 OF SEC. 25-18-2W, ASSUMED TO BEAR N00°35'48"E

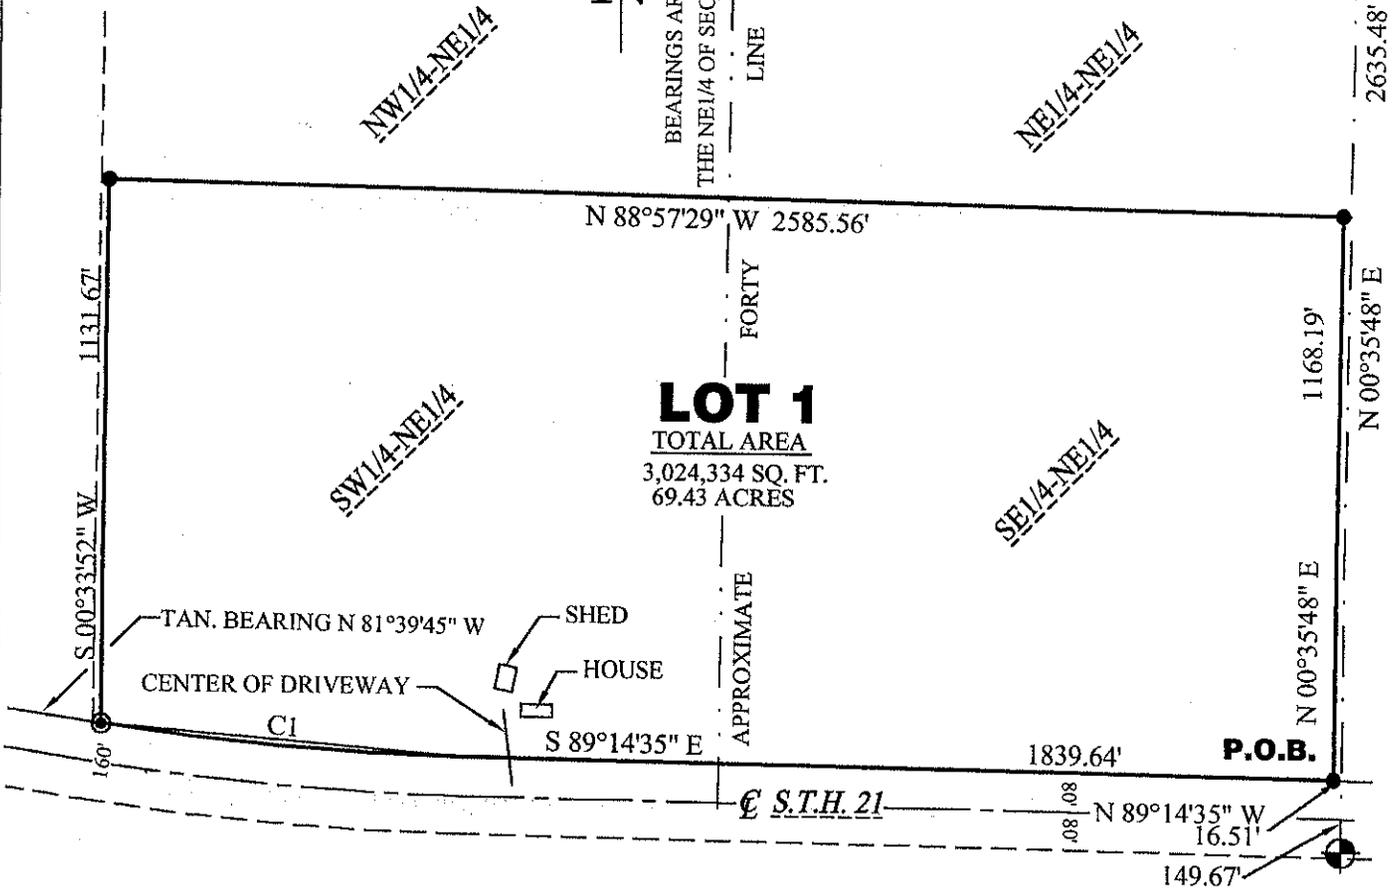

DESCRIPTION:

Commencing at the East One-Quarter of Section 25, Town 18 North, Range 2 West, Town of Greenfield, Monroe County, Wisconsin; thence N00°35'48"E, 149.67 feet to the northerly right-of-way of S.T.H. 21; thence N89°14'35"W, 16.51 feet along said northerly right-of-way to the POINT OF BEGINNING;

Thence N00°35'48"E, 1168.19 feet; thence N89°57'29"W, 2585.56 feet; thence S00°33'52"W, 1131.67 feet to the northerly right-of-way of S.T.H. 21; thence along said northerly right-of-way along the arc of curve concave to the north with a radius of 5650.00 feet (whose long chord bears S85°27'10"E, 746.99 feet) 747.54 feet; thence continuing along the northerly right-of-way of S.T.H. 21 S89°14'35"E, 1839.64 feet to the POINT OF BEGINNING.

SURVEYOR'S CERTIFICATE:

I, Bret A. Davies, Registered Land Surveyor, hereby certify that I have surveyed and mapped the lands shown upon this plat under the direction of my client Jack Taylor and that said survey and plat are a true and correct representation of the boundaries of the land surveyed and mapped to the best of my knowledge and belief.

CURVE	RADIUS	ARC LENGTH	CHORD LENGTH	CHORD BEARING	DELTA ANGLE
C1	5650.00'	747.54'	746.99'	S 85°27'10" E	07°34'50"

CSR 1730