



E 1/4 Corner
 Sec. 36,
 T18N-R2W
 N89°18'06"W
 1314.39'
 NW Corner
 NE 1/4 - SE 1/4
 1314.39'
 E-W 1/4
 LINE
 N89°18'06"W
 1314.39'
 C 1/4 Corner
 Sec. 36,
 T18N-R2W

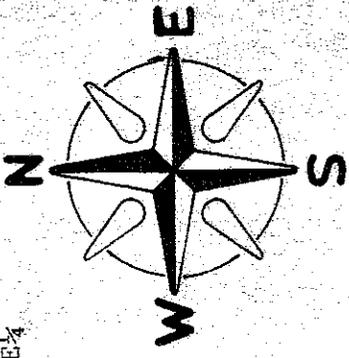

- = Existing 1 1/4" round iron bar
- = Existing 1 1/4" hexagonal iron bar
- ⊙ = Existing Harrison Monument
- = Set 3/4"x24" round iron bar weighing 1.50 lbs./lin. ft.

SCALE: 1" = 100'

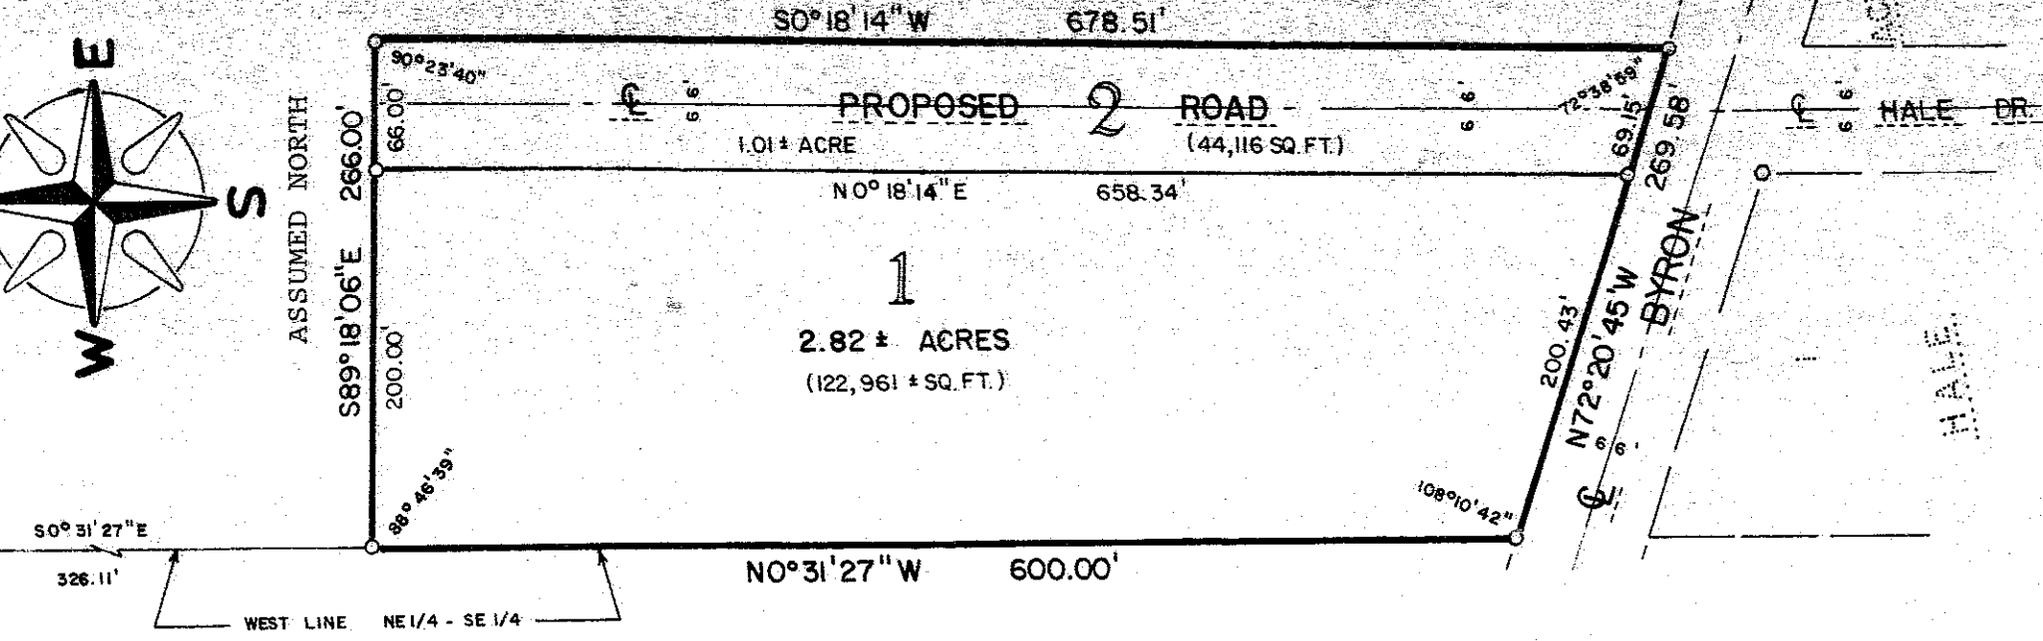

SURVEYOR'S CERTIFICATE:


I, Gary L. Dechant, being a duly qualified Surveyor, do hereby certify that by the order and under the direction of Mr. Howard Zastoupil, I have surveyed and mapped the property described on page 2 of 2 and the within map is the true and correct representation of the exterior boundaries of the land surveyed and that I have fully complied with the provisions of Chapter 236 of the Wisconsin State Statutes to the best of my knowledge and belief.

Gary L. Dechant

August 1, 1983

GARY L. DECHANT, REGISTERED LAND SURVEYOR, S-1744
 FEDDERSEN ENGINEERING AND SURVEYING
 TOMAH, WISCONSIN

Bearings are referenced to the West line of the NE 1/4 - SE 1/4 of Section 36, assumed to bear N0°31'27"W.

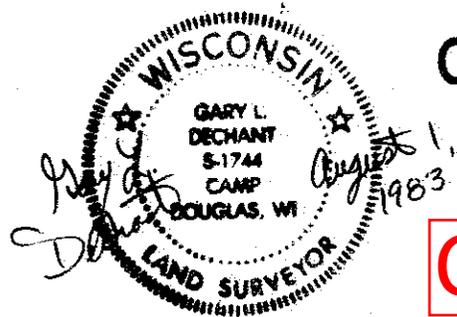

CERTIFIED SURVEY MAP

Located in the NE 1/4 - SE 1/4 of Sec. 36, T18N-R2W, Town of Greenfield, Monroe County, Wisconsin.

CSR 1735

File #423-Z

DESCRIPTION: Parcel 1

A parcel of land located in the NE $\frac{1}{4}$ -SE $\frac{1}{4}$ of Section 36, T18N-R2W, Town of Greenfield, Monroe County, Wisconsin, described as follows: Commencing at the E $\frac{1}{4}$ corner of said Section 36; thence N89°18'06"W along the East-West Quarter line of said Section 36 a distance of 1314.39 feet to the NW corner of said NE $\frac{1}{4}$ -SE $\frac{1}{4}$; thence S0°31'27"E along the West line of said NE $\frac{1}{4}$ -SE $\frac{1}{4}$ a distance of 326.11 feet to the point of beginning; thence S89°18'06"E parallel to the East-West Quarter line a distance of 200.00 feet to the West line of a Proposed Road; thence S0°18'14"W along the West line of said Proposed Road a distance of 658.34 feet to the Northerly line of Byron Drive; thence N72°20'45"W along the Northerly line of said Byron Drive a distance of 200.43 feet to the West line of said NE $\frac{1}{4}$ -SE $\frac{1}{4}$; thence N0°31'27"W along the West line of said NE $\frac{1}{4}$ -SE $\frac{1}{4}$ a distance of 600.00 feet to the point of beginning. Said parcel contains 2.82 acres of land, more or less.

DESCRIPTION: Parcel 2-Proposed Road

A parcel of land located in the NE $\frac{1}{4}$ -SE $\frac{1}{4}$ of Section 36, T18N-R2W, Town of Greenfield, Monroe County, Wisconsin, described as follows: Commencing at the E $\frac{1}{4}$ corner of said Section 36; thence N89°18'06"W along the East-West Quarter line of said Section 36 a distance of 1314.39 feet to the NW corner of said NE $\frac{1}{4}$ -SE $\frac{1}{4}$; thence S0°31'27"E along the West line of said NE $\frac{1}{4}$ -SE $\frac{1}{4}$ a distance of 326.11 feet; thence S89°18'06"E parallel to the East-West Quarter line a distance of 200.00 feet to the point of beginning; thence continuing S89°18'06"E a distance of 66.00 feet; thence S0°18'14"W a distance of 678.51 feet to the Northerly line of Byron Drive; thence N72°20'45"W along the Northerly line of said Byron Drive a distance of 69.15 feet; thence N0°18'14"E a distance of 658.34 feet to the point of beginning. Said described parcel being a Proposed Road 66.00 feet in width and containing 1.01 acre of land, more or less.

(PAGE 2 OF 2)



CSR 1735