
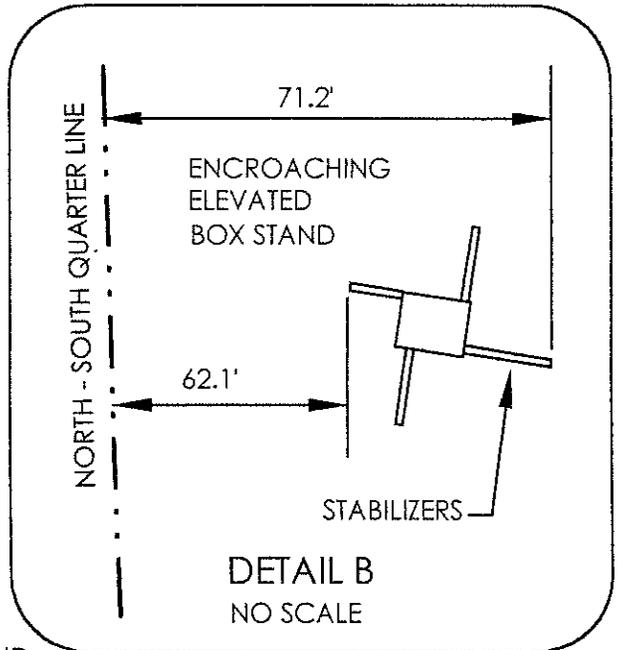
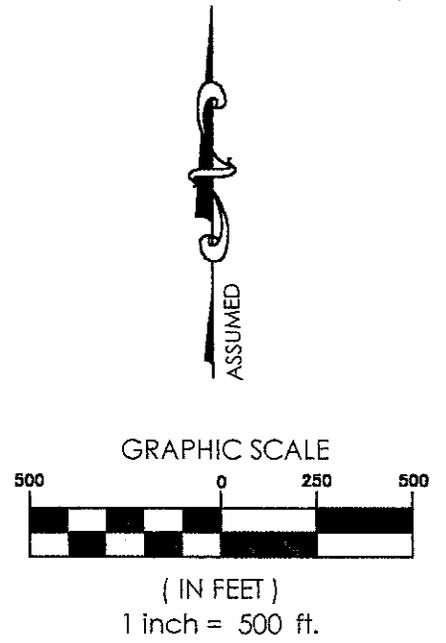
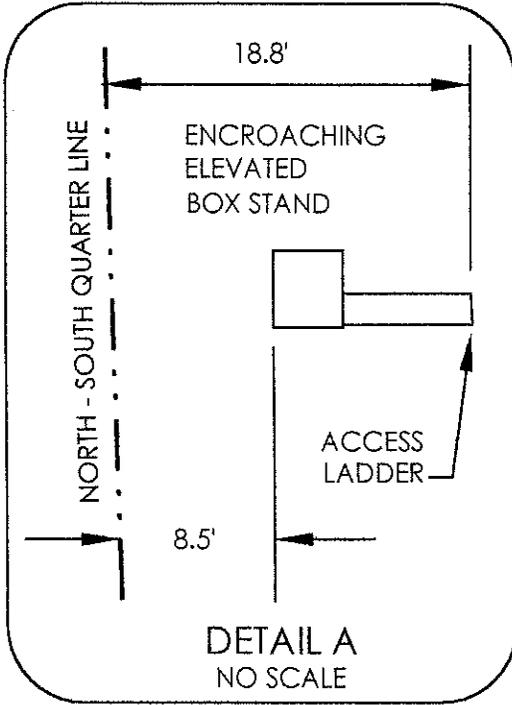


PLAT OF SURVEY
 LOCATED IN
 SECTION 9, T18N, R3W, TOWN OF LAFAYETTE,
 MONROE COUNTY, WISCONSIN.

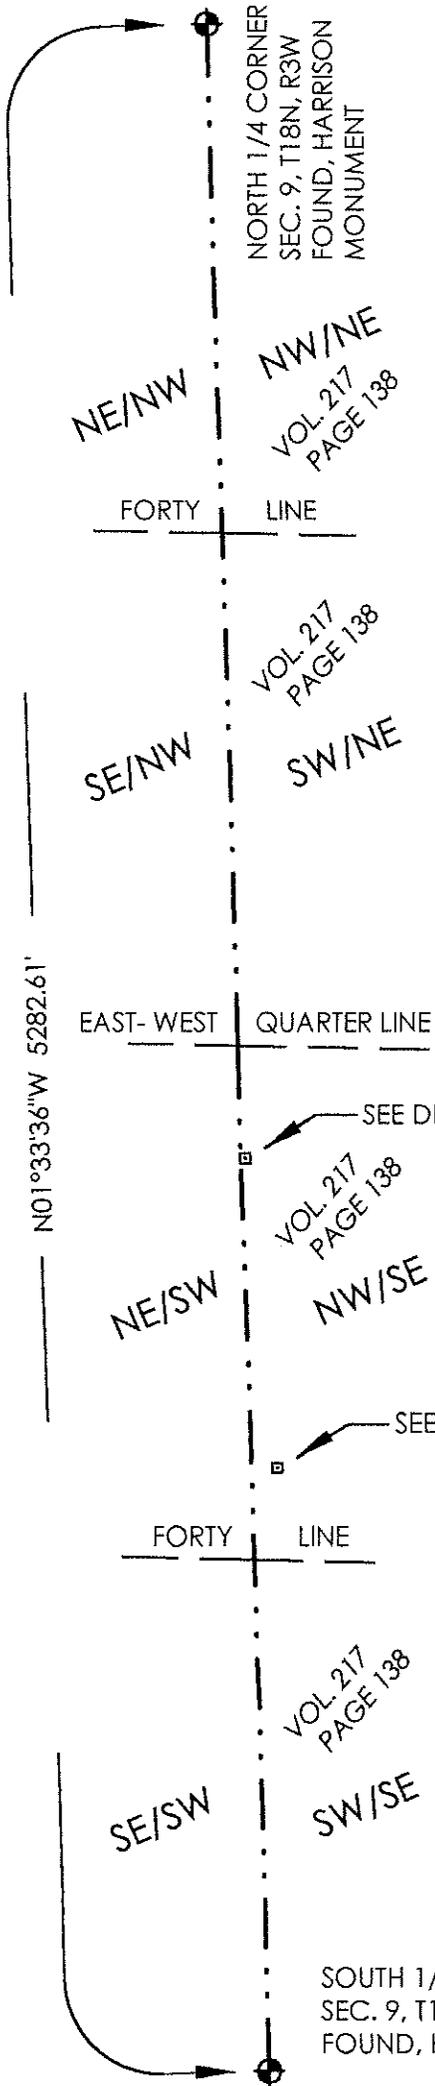

LEGEND
 ● = Found monument as noted.
 □ = Tree stand location.

LEGAL DESCRIPTION:
 The west line of the East Half of Section 9, Township 18 North, Range 3 West, Town of Lafayette, Monroe County, Wisconsin.

SURVEYOR'S NOTE:
 Forty lines and the East - West Quarter line are shown for reference purposes only.

SURVEY PERFORMED BY:
 McCoy Public Works Joint Venture
 2171 South 8th Ave.
 Fort McCoy, Wisconsin



I Daniel A. Sinniger, Registered Land Surveyor, hereby certify that I have surveyed and mapped the above described line at the direction of Mandy Radloff, and the attached map and legal description is true and correct to the best of my knowledge and belief.

Daniel A. Sinniger
 Daniel A. Sinniger RLS #2238 7/27/10

CSR 1741