

MAP OF SURVEY

The south line of the SW $\frac{1}{4}$ of the SW $\frac{1}{4}$ of Section 30, T18N, R3W, Town of Lafayette, Monroe County, Wisconsin, for Monroe County Farm and others.

BEARINGS in this survey are based on the line from the W $\frac{1}{4}$ corner of Section 31 to the NW corner of Section 30, which is previously recorded as N 0°19'58" W.

SCALE
1" = 300'

LEGEND

- ⊙ - Harrison Cast Iron Monument, all existing except S $\frac{1}{4}$ 30.
- - Existing $\frac{3}{4}$ " Re-bar
- ⊙ - Drove 1" x 30" Iron Pipe, 1.68 lb/ft, with identification plug

SURVEYOR'S CERTIFICATE

I, Norman R. Hurlburt, Registered Land Surveyor, do hereby certify that by the order and under the direction of Everett Chambers, of the Monroe County Farm, I have surveyed and mapped the south line of the Southwest quarter of the Southwest quarter of Section 30 in Township 18 North of Range 3 West, Town of Lafayette, Monroe County, Wisconsin, and that I have verified the re-established location of the Southwest corner of said section, all in accordance with Chapter AE-5 of the Wisconsin Administrative Code, to the best of my knowledge and belief.

Dated this 21 day of Dec, 1984


Norman R. Hurlburt
 Norman R. Hurlburt S-1104
 Hurlburt Surveying & Engr., Inc.
 Black River Falls, Wisconsin



NOTES ON MONUMENTS SET

- S $\frac{1}{4}$ - Set by proportional distance between section corners
- 1/16 Cor. - Set by proportional distance between SW and S $\frac{1}{4}$ corners. Corner falls at approximate corner of old fences (now down) N, E, & W.

Steel fence posts were driven by each line stake shown on this map and at some approximate line points in between.

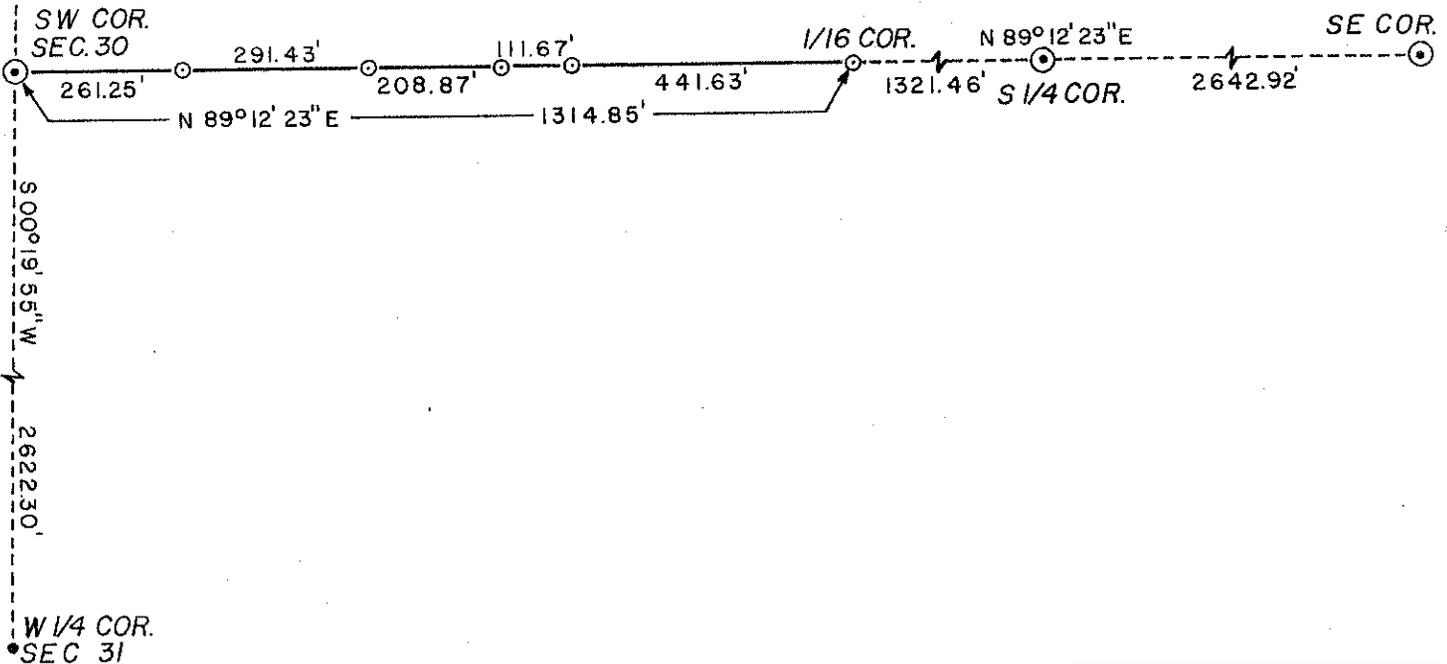

CSR 1758