

# Line Survey

Located In The S.E.1/4 Of The S.W.1/4 Of Section 1, T.18N., R.4W., Town Of Little Falls, Monroe County, Wisconsin.

## DESCRIPTION

All that part of the S.E.1/4 of the S.W.1/4 of Section 1, T.18N., R.4W., Town of Little Falls, Monroe County, Wisconsin lying North of C.T.H. 'Q' and West of the following described line:

Commencing at the W.1/4 Corner of Section 1; thence S00°49'27"E along the West line of the S.W.1/4, 830.06 feet to the centerline of C.T.H. 'Q'; thence S55°53'54"E along the centerline of C.T.H. 'Q', 2581.51 feet to the point of beginning.

Thence S01°11'54"E to the North line of the S.E.1/4 of the S.W.1/4 and thereby terminating.

Containing 12 1/4 Acres more or less.


Subject to any easements, right-of-ways or restrictions of record.

Note: Not all fence lines are shown.

Surveyed lines do not determine property rights in regards to fences.

## SURVEYOR'S CERTIFICATE


I, Rodney H. Maxwell, Registered Land Surveyor, hereby certify that this Survey is correct to the best of my knowledge and belief.

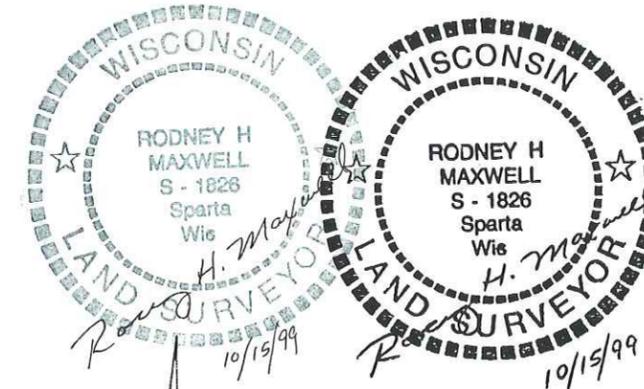


*Rodney H. Maxwell*  
 Rodney H. Maxwell  
 MAXWELL SURVEYING  
 7457 Highway 16, Suite C  
 Sparta, Wisconsin

## LEGEND

- ⊕ = Found Harrison Monument
- = Set 5/8" X 24" Iron Rod
- ◇ = Set Lath On Line
- ( ) = Recorded Data.

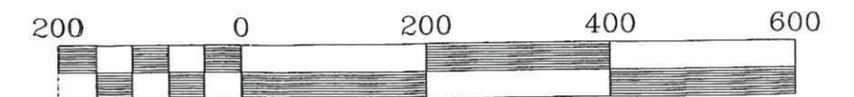

Scale 1" = 200'

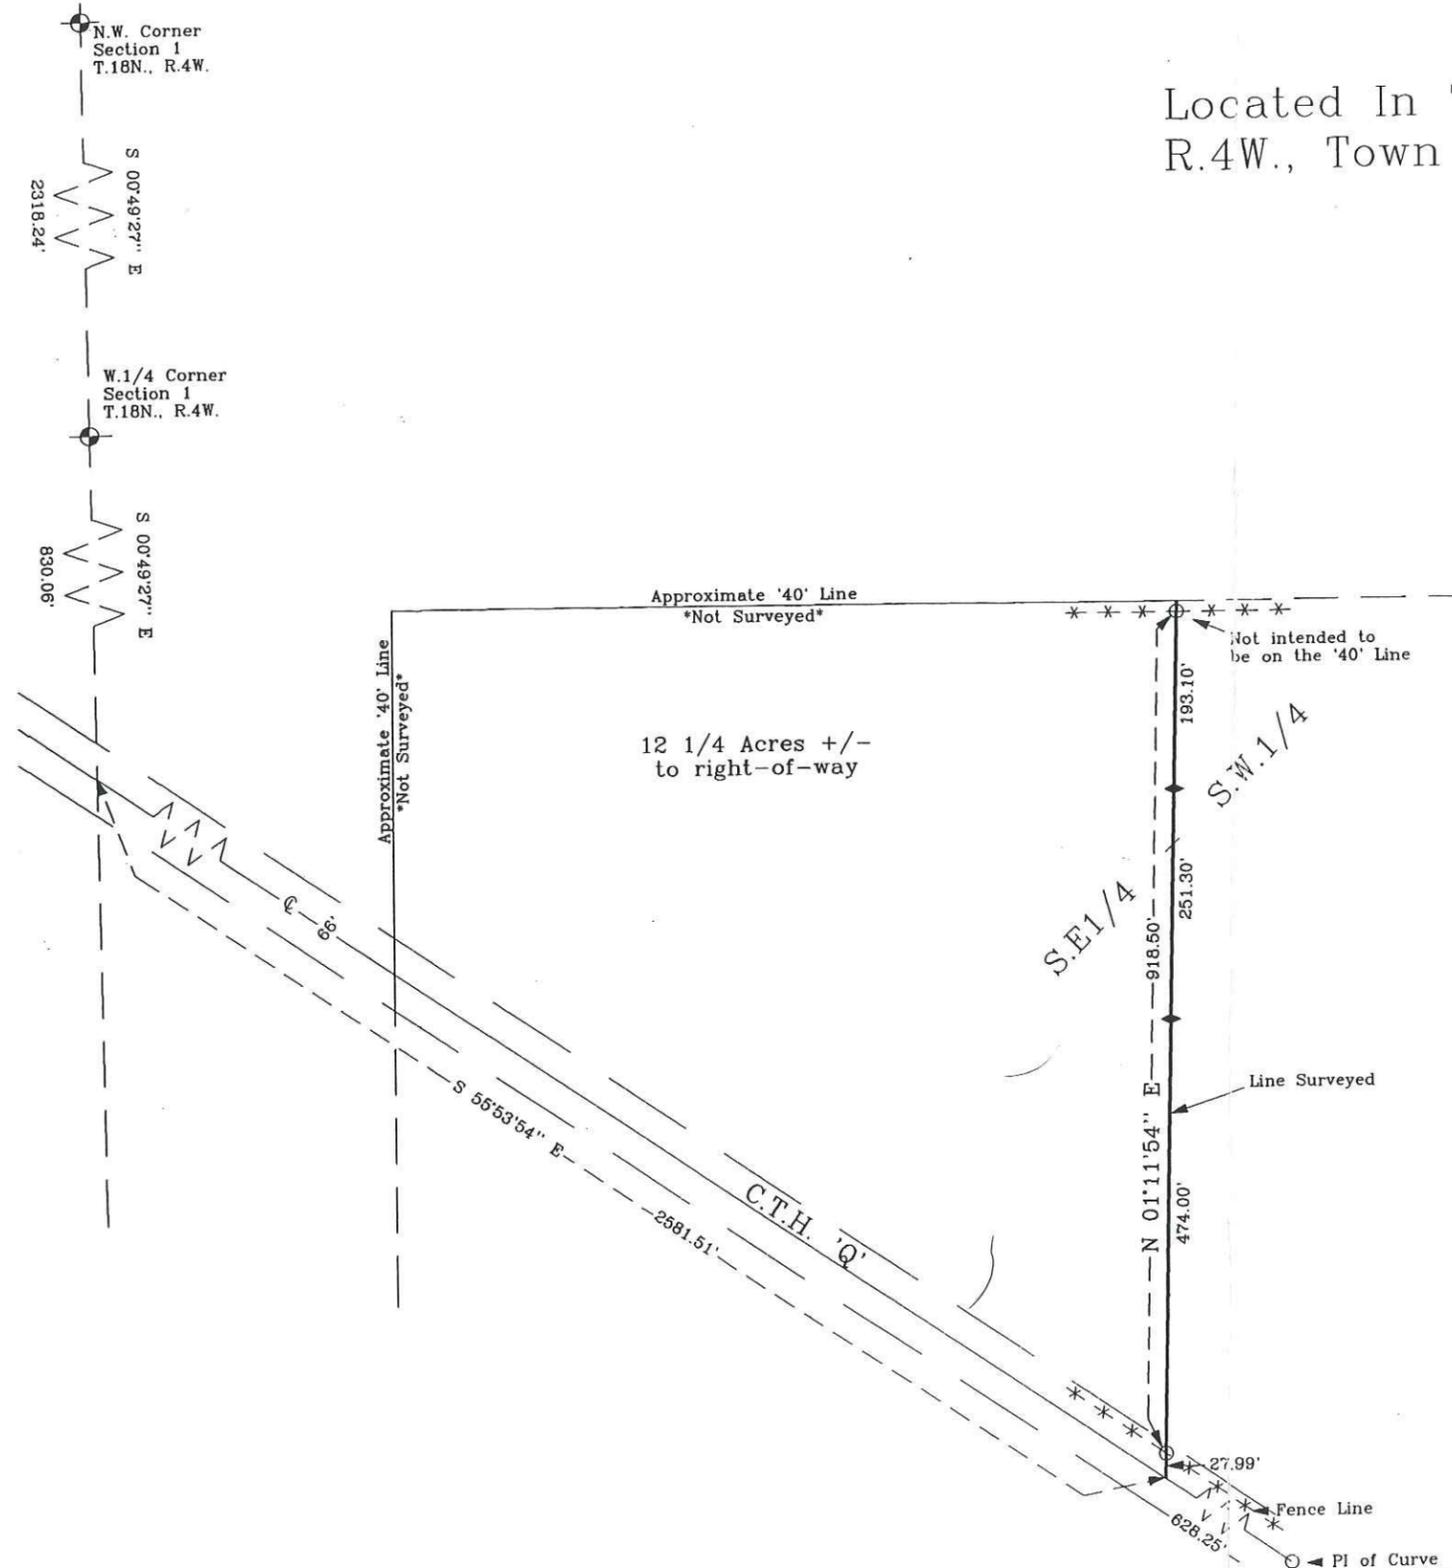

DRAWN BY: L. Johns		APPROVED BY: R. Maxwell		REVISIONS	PROJECT Dave Richards	SHT. NAME	SHT. NO.
DATE: 15 October 1999		PROJ. NO. 99-09-13					
DWG. NO.:		DWG.					