



CSR 1774

The East line of the NE¼ is ASSUMED to bear N0°54'30"E.

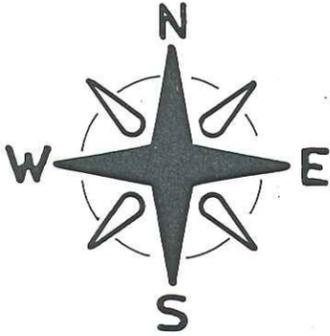

SCALE: 1" = 400'

- = EX. 3/4" IRON BAR
- ⊙ = EX. 1/2" IRON PIPE
- ⊕ = SET CAST IRON HARRISON MONUMENT
- = SET 3/4" x 24" RD. IRON BAR
- ⊙ = EX. CAST IRON HARRISON MONUMENT
- (R.A.) = RECORDED INFO. PER VOL. 4 C.S.M., PAGE 88

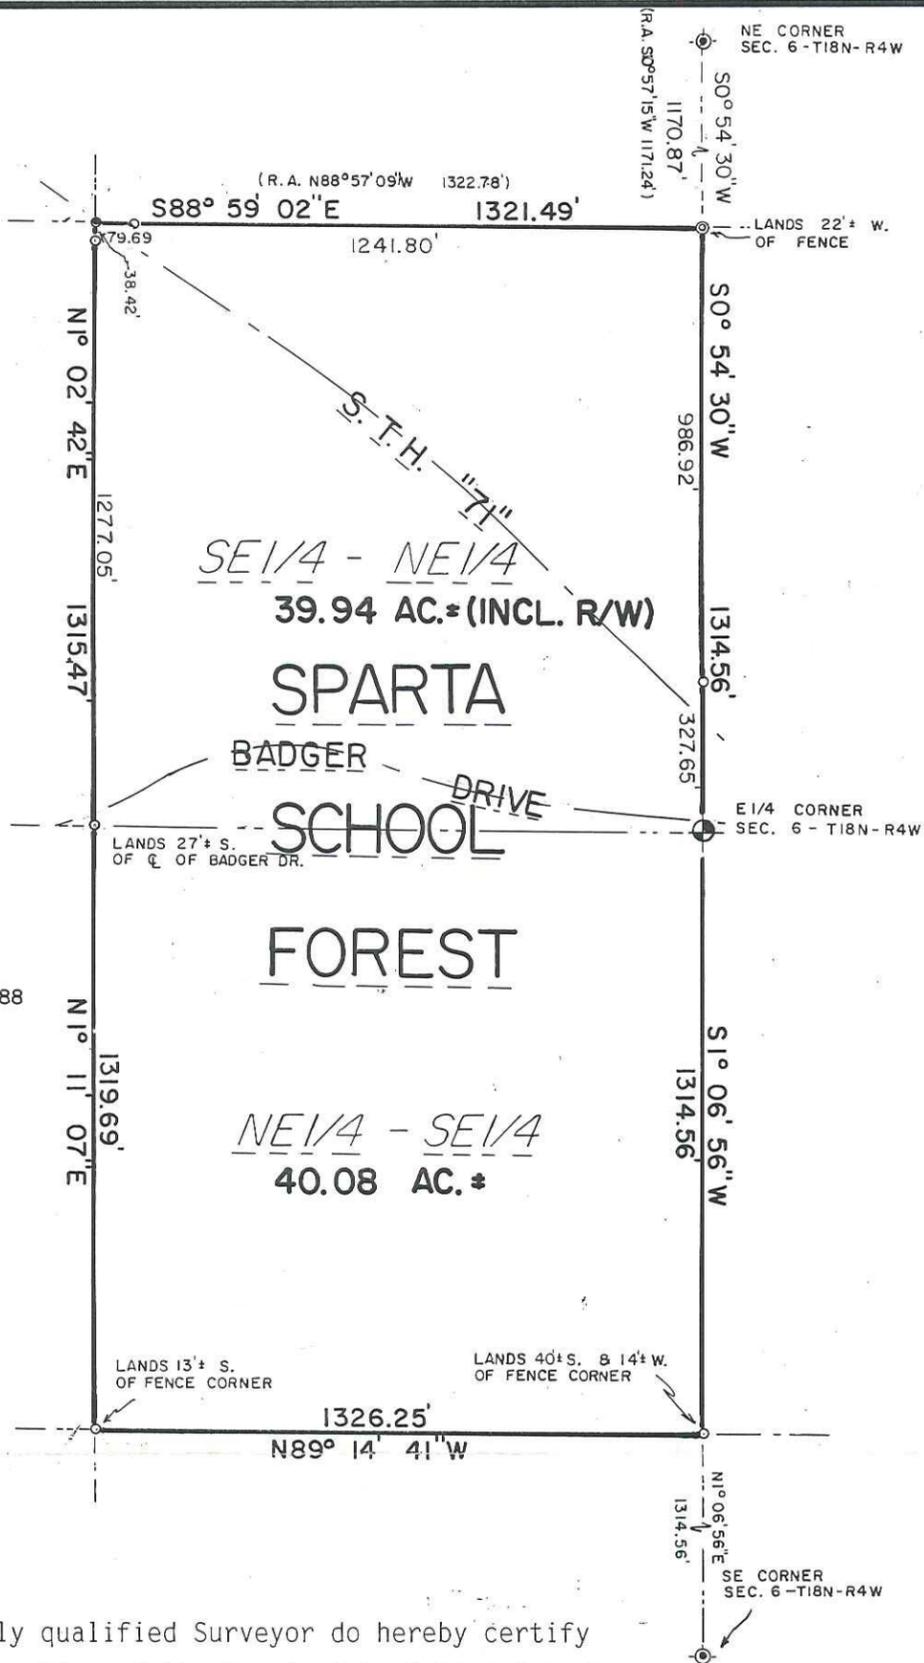

SURVEYOR'S CERTIFICATE

I, Garold A. Sime, being a duly qualified Surveyor do hereby certify that by the order and under the direction of the Sparta School District, I have surveyed and mapped the SE¼-NE¼ and the NE¼-SE¼, Section 6, T18N-R4W, Town of Little Falls, Monroe County, Wisconsin, also described as follows: Beginning at the E¼ corner of said Section 6; thence S1°06'56"W, 1314.56 feet; thence N89°14'41"W, 1326.25 feet; thence N1°11'07"E, 1319.69 feet; thence N1°02'42"E, 1315.47 feet; thence S88°59'02"E, 1321.49 feet; thence S0°54'30"W, 1314.56 feet to the Point of Beginning, also that the within map is a true and correct representation of the exterior boundaries of the land surveyed and that I have fully complied with the provisions of Chapter AE-7 of the Wisconsin Administrative Code, to the best of my knowledge and belief.

Garold A. Sime

GAROLD A. SIME, REGISTERED LAND SURVEYOR S-1261
 H. A. SIME & ASSOCIATES
 P. O. BOX 705
 TOMAH, WISCONSIN
 November 16th, 1994



PLAT OF SURVEY

Located in the SE¼-NE¼ and NE¼-SE¼, Section 6, T18N-R4W, Town of Little Falls, Monroe County, Wisconsin

File 4146

CSR 1774