


Plat Of Survey

Located In The N.W.1/4 Of The S.E.1/4 Of Section 8,
T.18N., R.4W., Town Of Little Falls, Monroe County,
Wisconsin

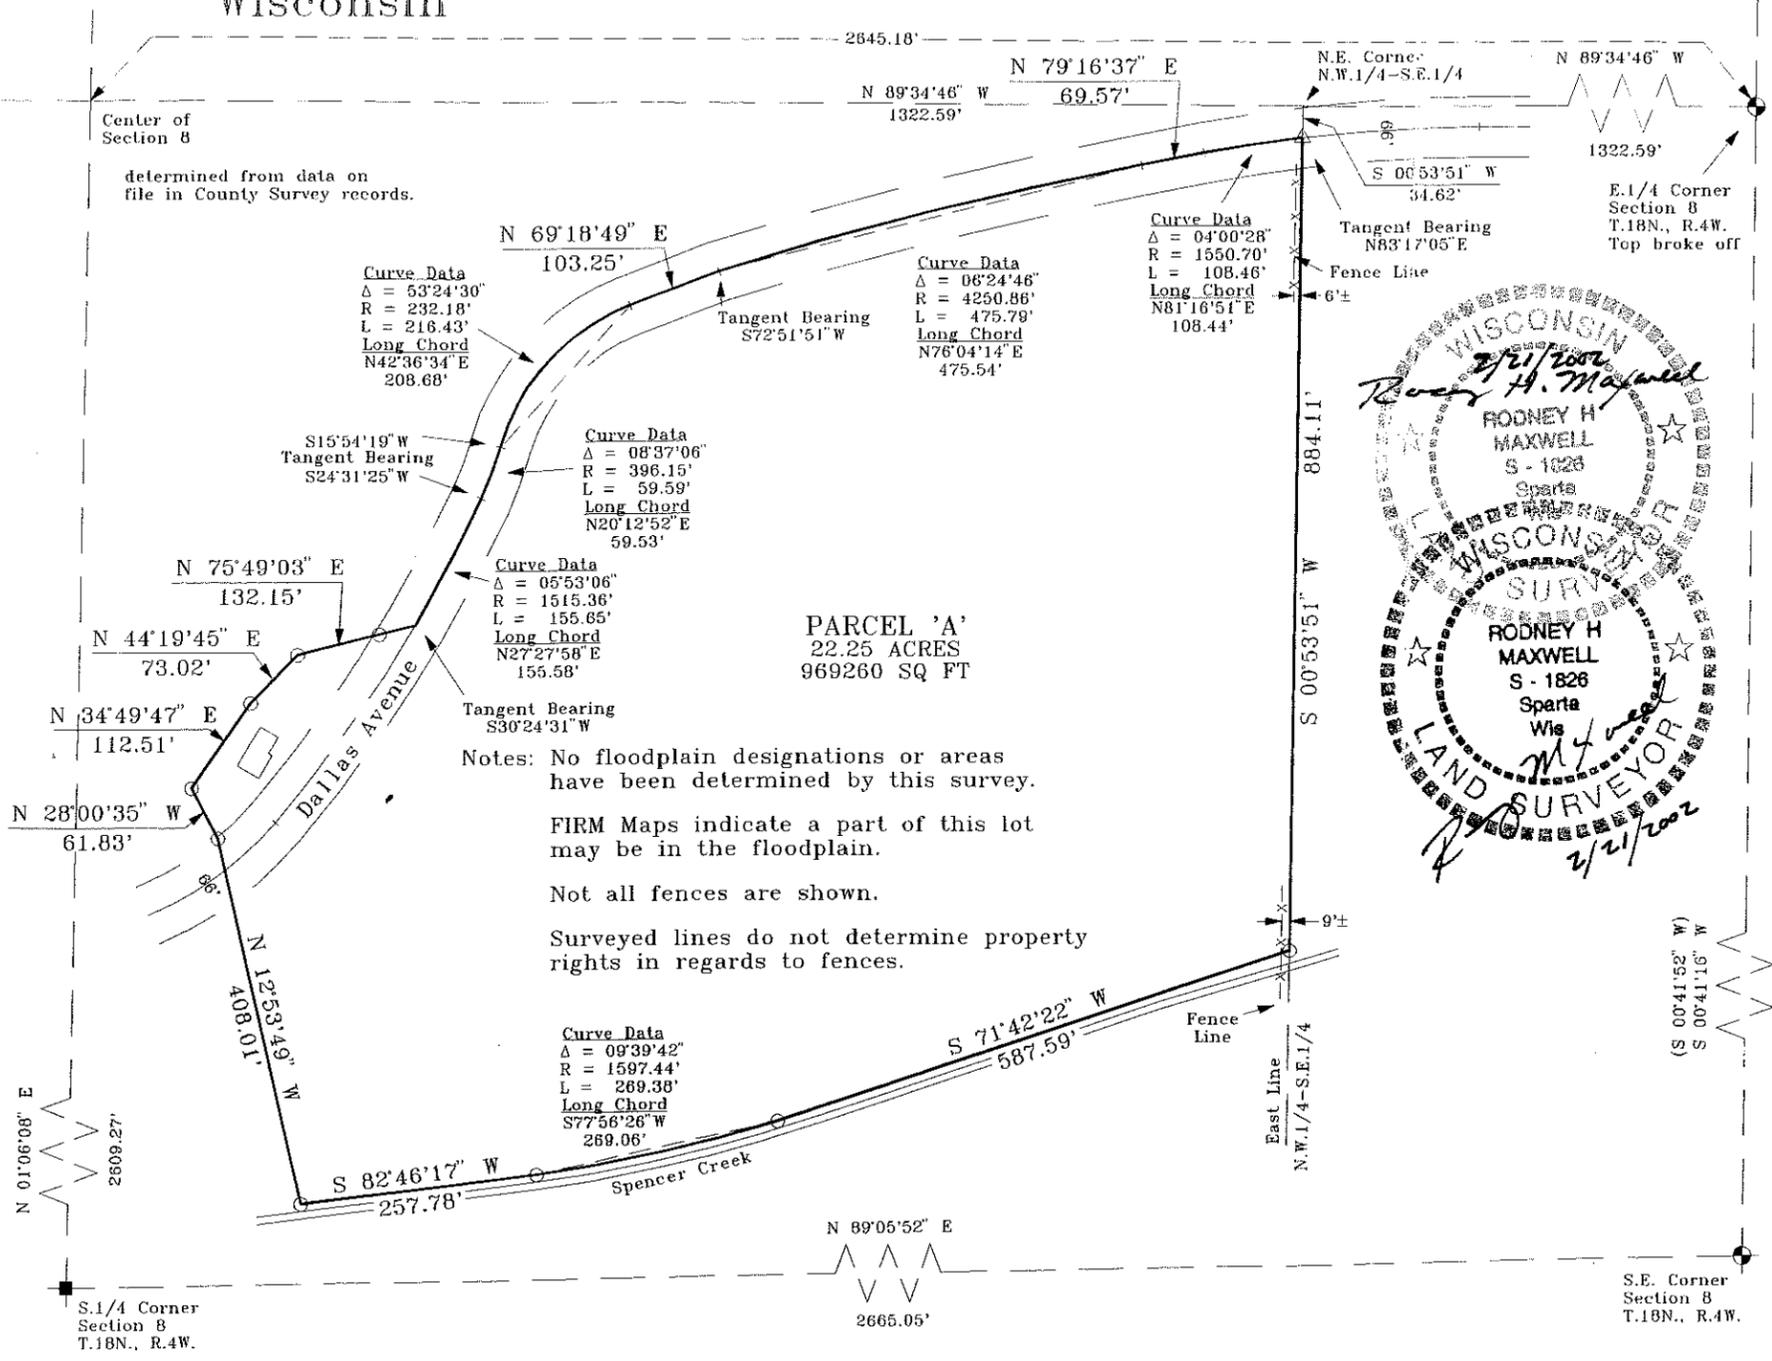

DESCRIPTION

A parcel of land located in the N.W.1/4 of the S.E.1/4 of Section 8, T.18N., R.4W., Town of Little Falls, Monroe County, Wisconsin described as follows:

Commencing at the E.1/4 Corner of Section 8; thence N89°34'46"W along the North line of the S.E.1/4, 1322.59 feet to the N.E. Corner of the N.W.1/4 of the S.E.1/4; thence S00°53'51"W along the East line of the N.W.1/4 of the S.E.1/4, 34.62 feet to the centerline of Dallas Avenue and the point of beginning.

Thence S00°53'51"W along the East line of the N.W.1/4 of the S.E.1/4, 884.11 feet; thence S71°42'22"W, 587.59 feet; thence 269.38 feet along the arc of a 1597.44 foot radius curve concave to the North, the long chord of which bears S77°56'26"W, 269.06 feet; thence S82°46'17"W, 257.78 feet; thence N12°53'49"W, 408.01 feet; thence N28°00'35"W, 61.83 feet; thence N34°49'47"E, 112.51 feet; thence N44°19'45"E, 73.02 feet; thence N75°49'03"E, 132.15 feet to the centerline of Dallas Avenue; thence along said centerline, 155.65 feet along the arc of a 1515.36 foot radius curve concave to the Northwest, the long chord of which bears N27°27'58"E, 155.58 feet; thence along said centerline, 59.59 feet along the arc of a 396.15 foot radius curve concave to the Northwest, the long chord of which bears N20°12'52"E, 59.53 feet; thence along said centerline, 216.43 feet along the arc of a 232.18 foot radius curve concave to the South-east, the long chord of which bears N42°36'34"E, 208.68 feet; thence N69°18'49"E along said centerline, 103.25 feet; thence along said centerline, 475.79 feet along the arc of a 4250.86 foot radius curve concave to the South, the long chord of which bears N76°04'14"E, 475.54 feet; thence N79°16'37"E along said centerline, 69.57 feet; thence along said centerline, 108.46 feet along the arc of a 1550.70 foot radius curve concave to the South, the long chord of which bears N81°16'51"E, 108.44 feet to the point of beginning.

Subject to any easements, right-of-ways or restrictions of record.

WAIVER AGREEMENT

Rodney H. Maxwell, Registered Land Surveyor, and Bruce Kilmer hereby agree that in the performance of this survey the following work is excluded from the requirements of the Minimum Standards for Property Surveys established by AE-7 of the Wisconsin Administrative Code: No monuments were set along the centerline of Dallas Avenue.

Rodney H. Maxwell
Rodney H. Maxwell


Bruce Kilmer
Bruce Kilmer

SURVEYOR'S CERTIFICATE

I, Rodney H. Maxwell, Registered Land Surveyor, hereby certify that this Survey is correct to the best of my knowledge and belief.

Rodney H. Maxwell
Rodney H. Maxwell
MAXWELL SURVEYING
7457 Highway 16, Suite C
Sparta, Wisconsin

Bearings are based on the East line of the N.E.1/4 of Section 8, recorded to bear N00°50'38"E

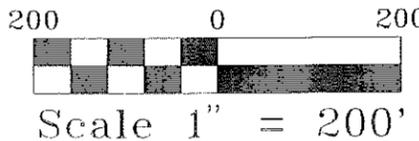

LEGEND

- = Found Harrison Monument
- = Found Stone Monument
- = Set 3/4" X 18" Iron Rod
- Δ = Set R.R. Spike
- () = Recorded Data.

DRAWN BY: L. Johns	APPROVED BY: R. Maxwell	REVISIONS 21 February 2002	PROJECT	SHT. NAME	SHT. NO.
DATE: 11 January 2002	PROJ. NO. 01-12-03		David Benzing Bruce Kilmer Realtor		
DWG. NO.:	DWG.:				