



MAP OF SURVEY

Located in the S $\frac{1}{2}$ -NE $\frac{1}{4}$ and in the SE $\frac{1}{4}$ -NW $\frac{1}{4}$ of Section 15, T18N-R4W, Town of Little Falls, Monroe County, Wisconsin.

NE Corner
Sec. 15

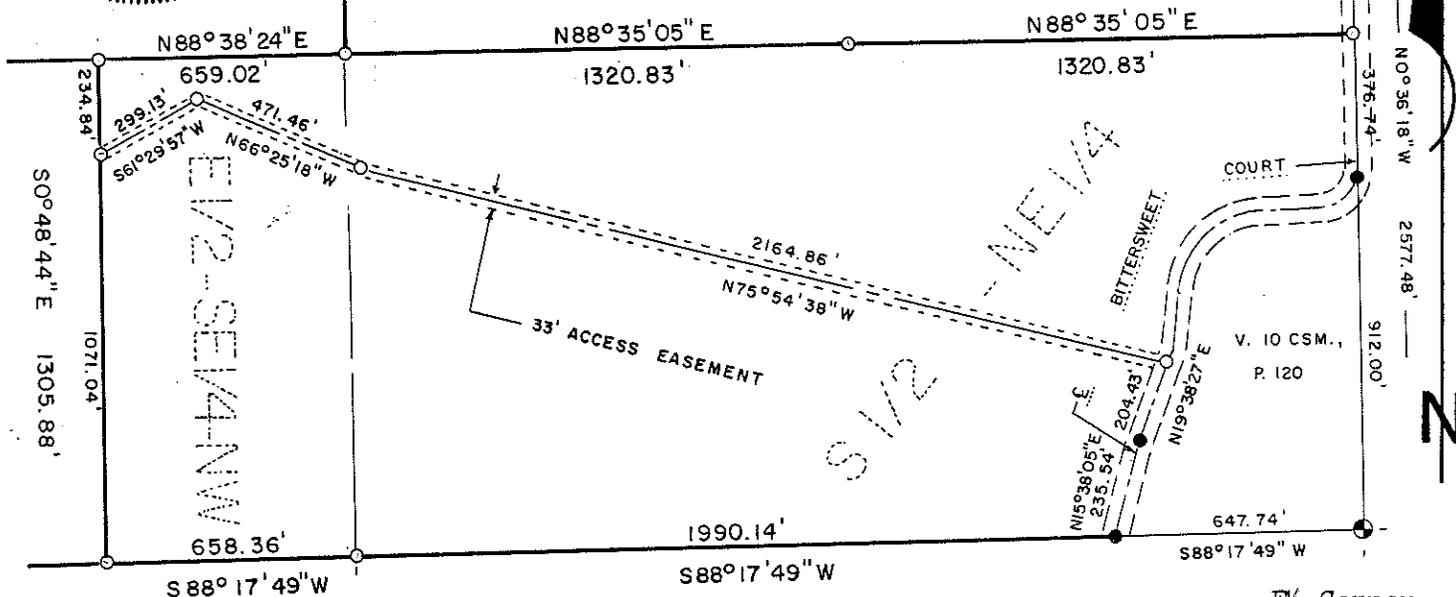

Bearings referenced to the East line of the NE $\frac{1}{4}$, ASSUMED to bear N0°36'18"W.

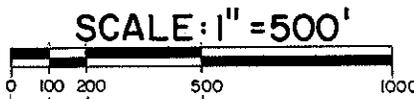

EA Corner
Sec. 15

DESCRIPTION: Access Easement

An easement, for ingress and egress, the centerline of said easement described as follows: Commencing at the EA corner of said Section 15; thence S88°17'49"W along the South line of the S $\frac{1}{2}$ -NE $\frac{1}{4}$ 647.74 feet to the centerline of Bittersweet Court; thence N15°38'05"E along the centerline of said Bittersweet Court 235.54 feet; thence N19°38'27"E along the centerline of said Bittersweet Court 204.43 feet to the point of beginning; thence N75°54'38"W, 2164.86 feet; thence N66°25'18"W, 471.46 feet; thence S61°29'57"W, 299.13 feet to the West line of the E $\frac{1}{2}$ -SE $\frac{1}{4}$ -NW $\frac{1}{4}$ and being the terminus of easement.

Said easement to be 33 feet in width.

Said easement being located in the S $\frac{1}{2}$ -NE $\frac{1}{4}$ and in the E $\frac{1}{2}$ -SE $\frac{1}{4}$ -NW $\frac{1}{4}$ of Section 15, T18N-R4W, Town of Little Falls, Monroe County, Wisconsin.

NOTE: Purpose of easement is to give access to lands in the W $\frac{1}{2}$ -SE $\frac{1}{4}$ -NW $\frac{1}{4}$ Section 15, T18N-R4W.

SURVEYOR'S CERTIFICATE: I, Gary L. Dechant, being a duly qualified Surveyor, do hereby certify that by the order and under the direction of Mr. Robert McCoy, I have surveyed and mapped the above described easement and that the within map is a true and correct representation of the easement and that I have fully complied with the provisions of Chapter 236 of the Wisconsin Statutes to the best of my knowledge and belief.

DECHANT SURVEYING
Rt. 2 Box 96A Camp Douglas, Wi. 54618
Ph. No. 608-427-3624

- =Set 1"x24" iron pipe min. wt. 1.13 lbs./lin. ft.
- =Existing 1" iron pipe
- ⊙=Existing Cast Iron County Monument

CSR 1781