


W1/4 CORNER
SEC. 8
T19N-R1E

C1/4 CORNER
SEC. 8
T19N-R1E

E1/4 CORNER
SEC. 8
T19N-R1E

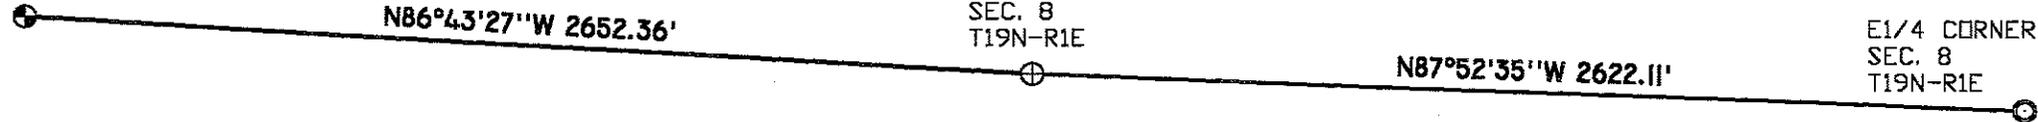

- ⊙ = EXISTING 1-1/4" IRON PIPE.
- ⊕ = EXISTING CAST IRON HARRISON MONUMENT.
- ⊗ = EXISTING 2" CAPPED IRON PIPE WITH "CENTER QUARTER 8" STAMPED ON TOP, BELIEVED TO BE SET BY KENNEDY IN 1937.

BEARINGS ARE REFERENCED TO THE NORTH LINE OF THE SOUTHWEST QUARTER OF SECTION 8, T19N-R1E, ASSUMED TO BEAR N86°43'27"W.

Scale 1" = 100'



SURVEYOR'S CERTIFICATE:

I, Timothy J. Jeatran, being a duly qualified Surveyor do hereby certify that by the order and under the direction of Jack Potter, I have surveyed and mapped the East-West Quarter line of Section eight (8), T19N-R1E, Town of Scott, Monroe County, Wisconsin, and that the within map is a true and correct representation of the line surveyed and that I have complied with the provisions of Chapter AE-7 of the Wisconsin Administrative Code to the best of my knowledge and belief.

Timothy J. Jeatran

TIMOTHY J. JEATRAN, Registered Land Surveyor, S-2306
JEATRAN SURVEYING & SOIL TESTING, INC.
20844 Aspen Avenue
Warrens, Wisconsin 54666
(608) 378-4091



MAP OF SURVEY

FILE NO. 250-P
JULY 25, 2000

THE EAST-WEST QUARTER LINE OF SECTION 8,
T19N-R1E, TOWN OF SCOTT, MONROE COUNTY, WISCONSIN.

CSR 1804