


The bearings shown on this map are referenced to the West line of the SE 1/4 of Section 19; said line is ASSUMED to bear N1°19'06"W.

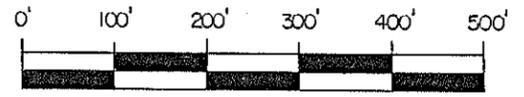

SCALE: 1" = 200'

- ⊙ = Existing 2 1/2" iron pipe
- = Existing 2" iron pipe
- = Set 1 1/4" x 30" round iron bar weighing 4.17 lbs./lin. ft.

SURVEYOR'S CERTIFICATE:

I, Bryan H. Meyer, being a duly qualified Surveyor, do hereby certify that by the order and under the direction of Mr. Ted Olson and Mr. James Van Wychen, I have surveyed and mapped the West line of the SE 1/4 of Section 19, T19N, R1E, Town of Scott, Monroe County, Wisconsin and that the within map is a true and correct representation of the line surveyed, to the best of my knowledge and belief.

Bryan H. Meyer

Bryan H. Meyer, Registered Land Surveyor

H. A. Sime and Associates

P. O. Box 705, Tomah, Wisconsin


Phone: (608)-372-5392

Dated this 17th day of May, 1989, at Tomah, Wisconsin.



PLAT OF SURVEY

of the West line of the SE 1/4, Section 19, T19N, R1E, Town of Scott, Monroe County, Wisconsin.

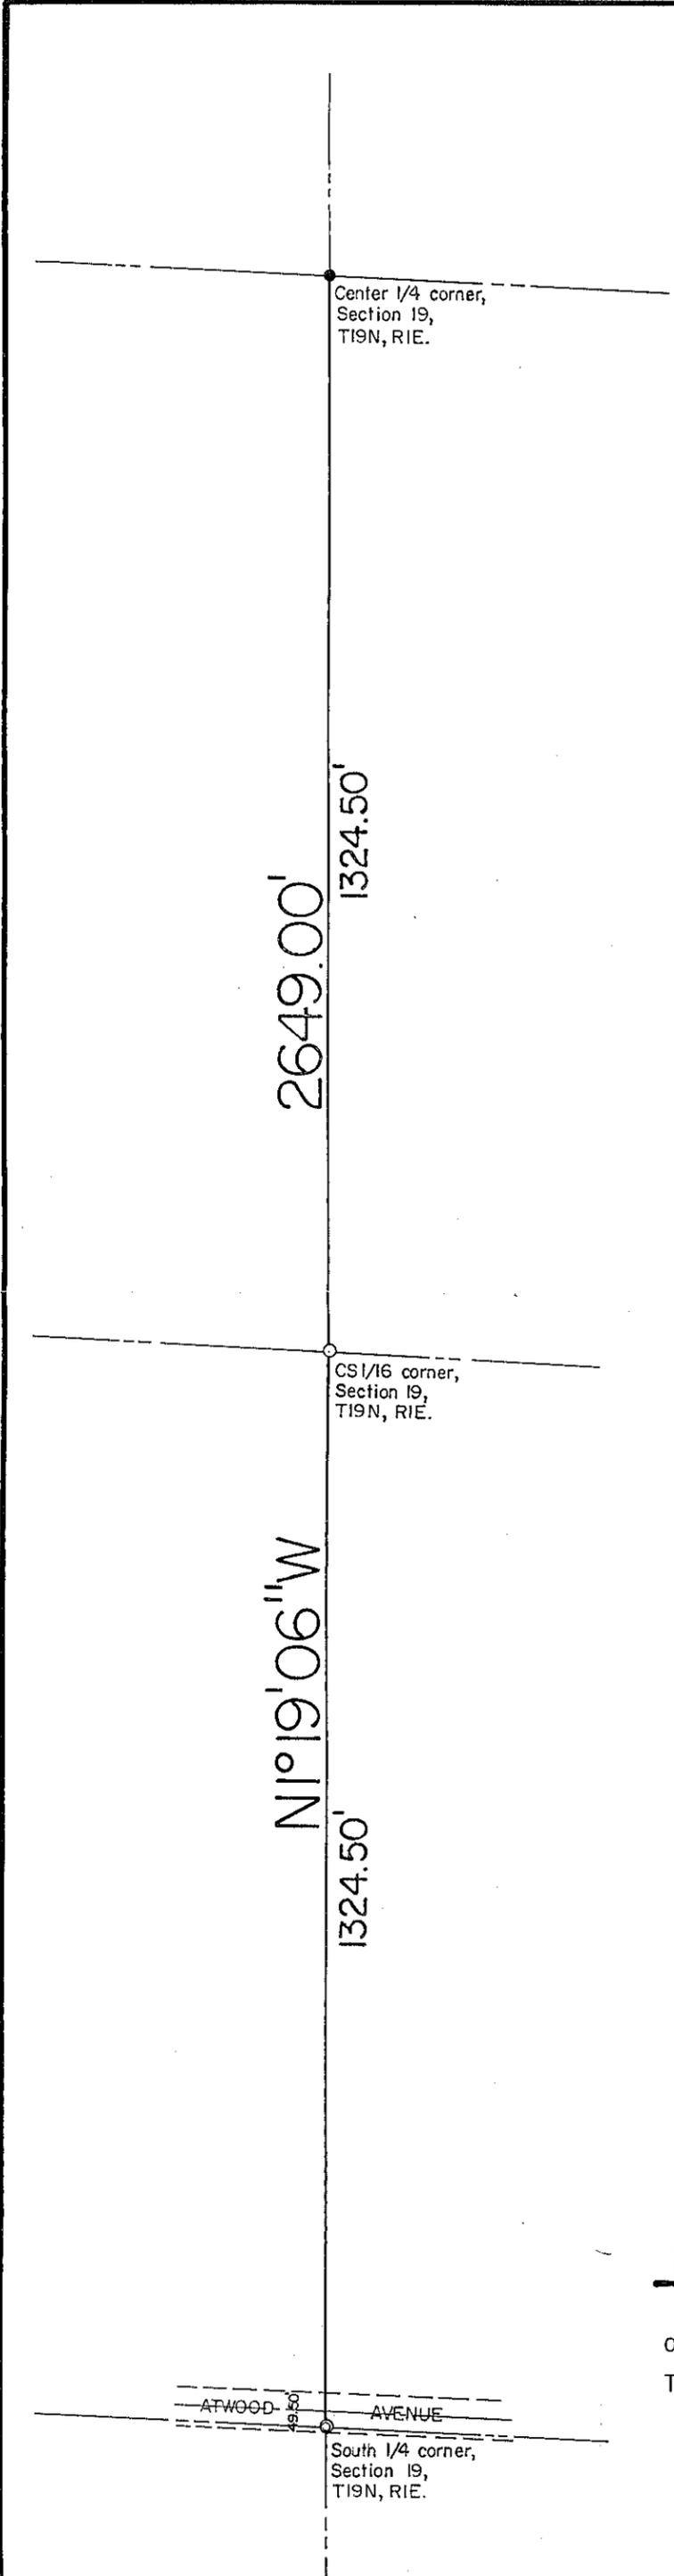

Center 1/4 corner,
Section 19,
T19N, R1E.

CS 1/16 corner,
Section 19,
T19N, R1E.

South 1/4 corner,
Section 19,
T19N, R1E.

ATWOOD AVENUE