




CSR 1817

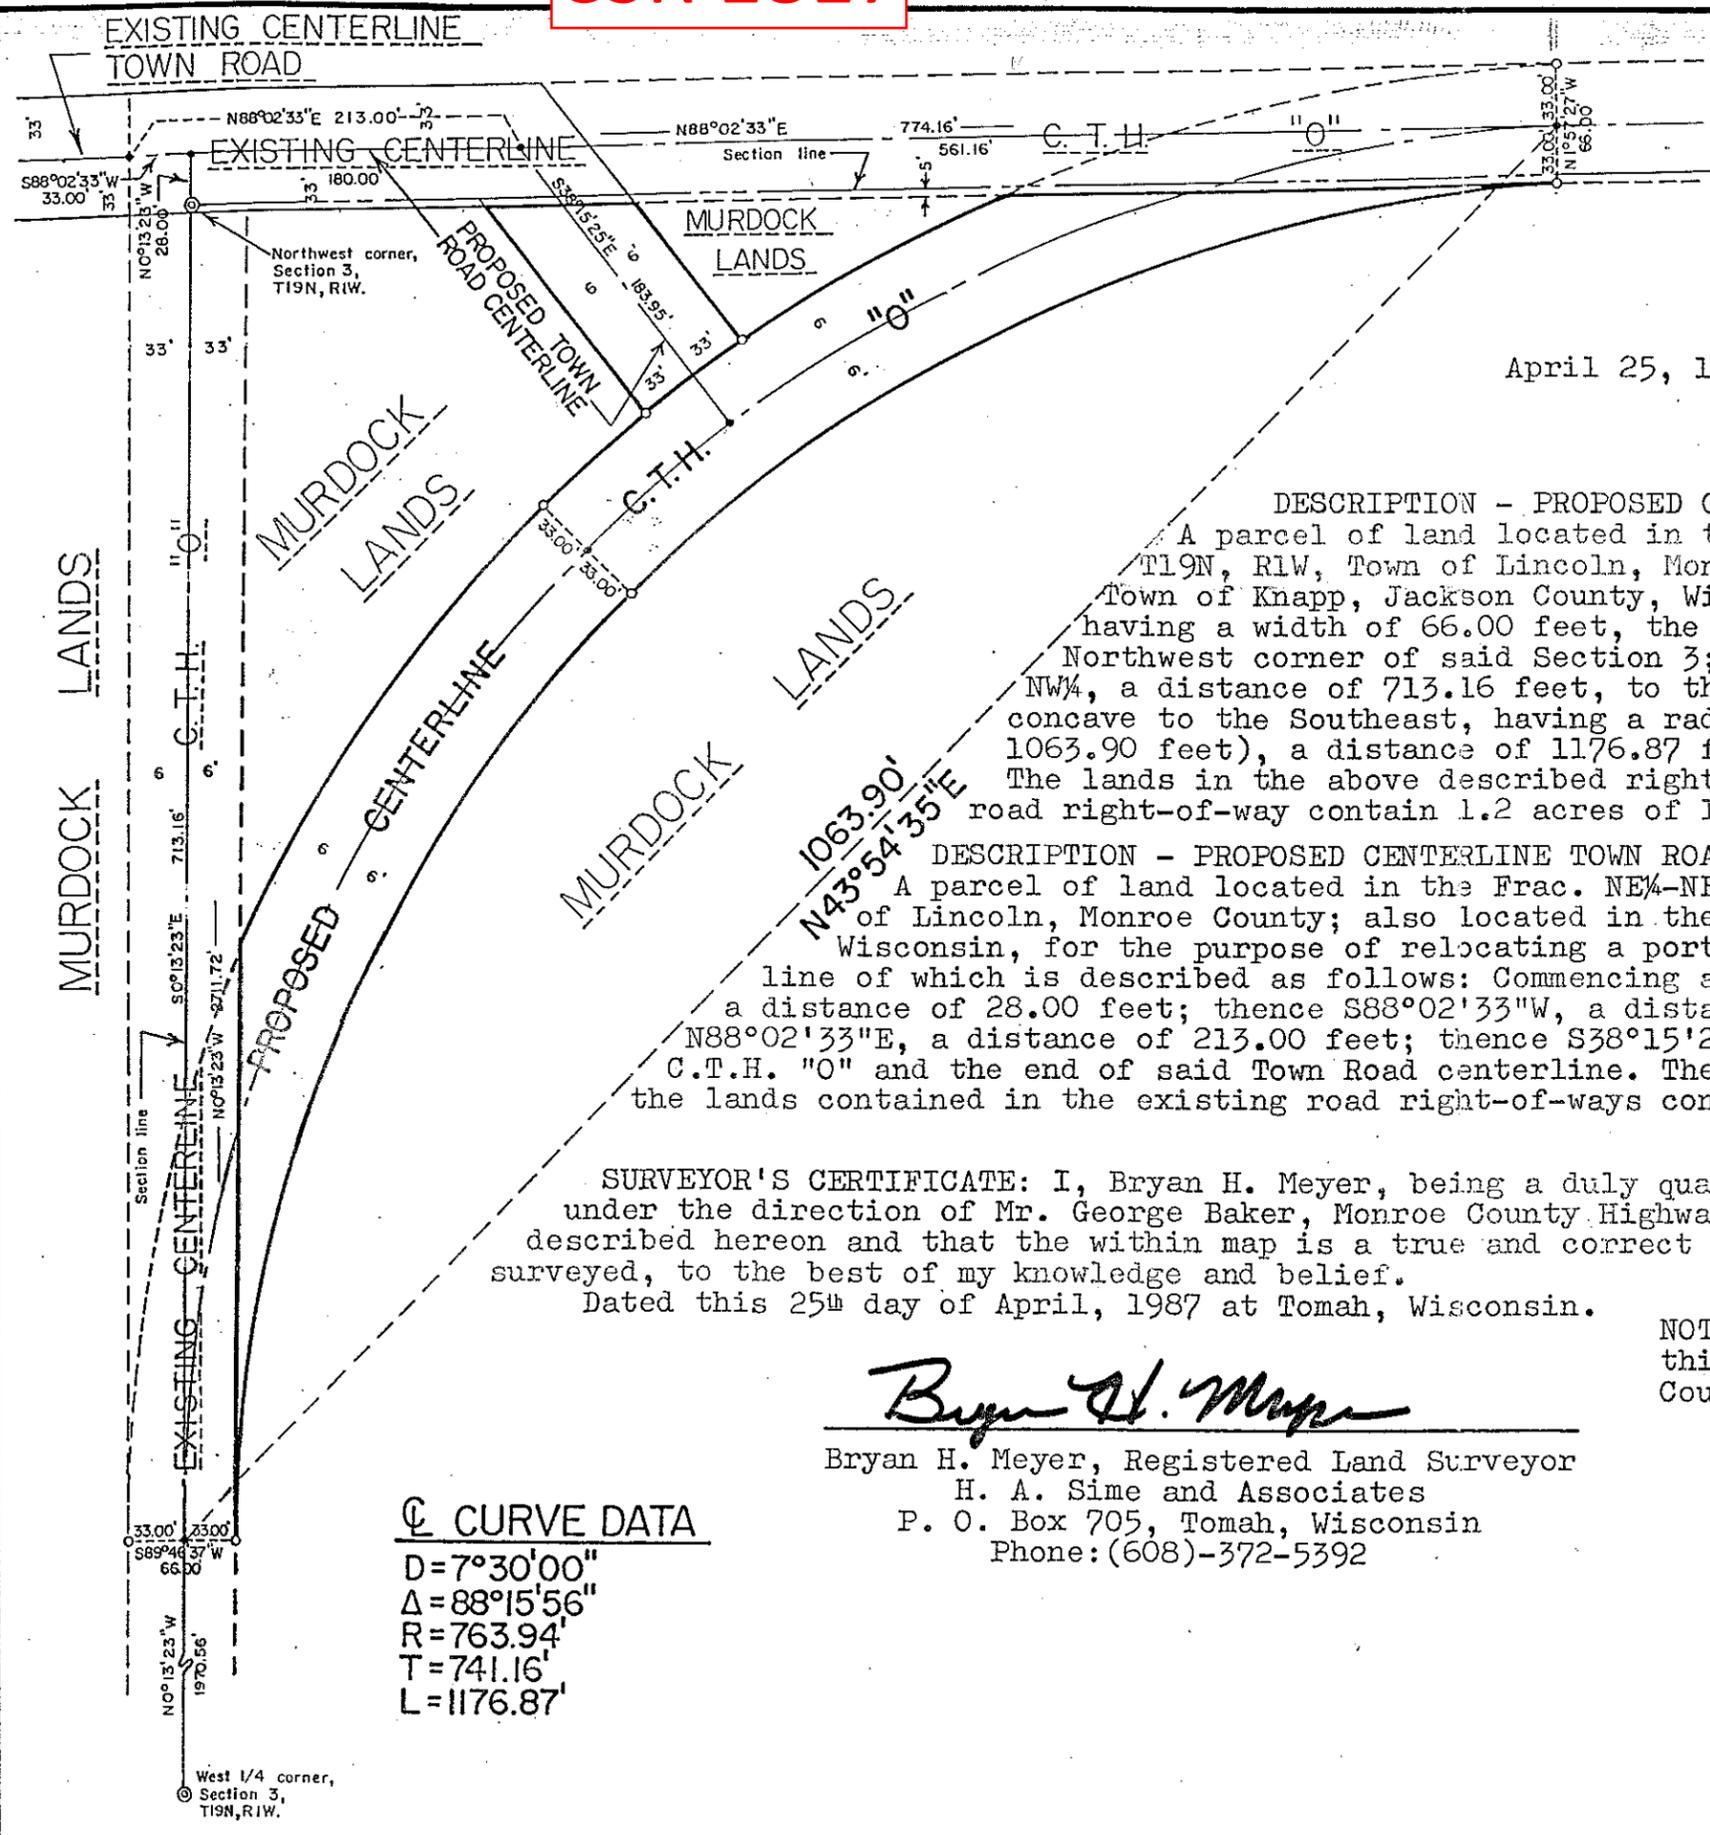

SCALE: 1" = 100'

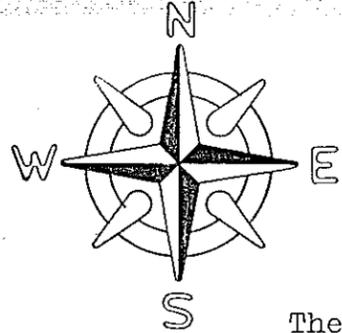

- ⊙ = Existing cast iron Harrison marker
- = Set nail
- = Set 3/4" x 24" round iron bar weighing 1.50 lbs./lin. ft.

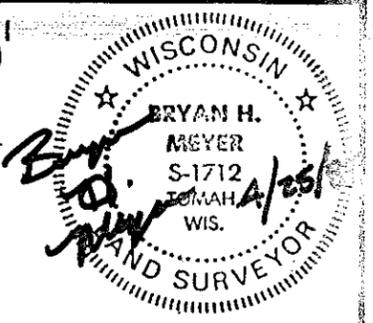

April 25, 1987

The bearings shown on this map are referenced to the West line of the NW¹/₄ of Section 3, which is ASSUMED to bear N0°13'23"W.

DESCRIPTION - PROPOSED CENTERLINE C.T.H. "0"

A parcel of land located in the Frac. NE¹/₄-NE¹/₄, Section 4 and the Frac. NW¹/₄-NW¹/₄, Section 3, T19N, R1W, Town of Lincoln, Monroe County; also located in the SW¹/₄-SW¹/₄, Section 34, T20N, R1W, Town of Knapp, Jackson County, Wisconsin, for the purpose of relocating a portion of C.T.H. "0" having a width of 66.00 feet, the centerline of which is described as follows: Commencing at the Northwest corner of said Section 3; thence S0°13'23"E, along the West line of the said Frac. NW¹/₄-NW¹/₄, a distance of 713.16 feet, to the point of beginning; thence Northeasterly, along a curve concave to the Southeast, having a radius of 763.94 feet (the long chord of which bears N43°54'35"E, 1063.90 feet), a distance of 1176.87 feet, along said centerline, to the end of said centerline. The lands in the above described right-of-way, but not including lands contained in the existing road right-of-way contain 1.2 acres of land more or less.

DESCRIPTION - PROPOSED CENTERLINE TOWN ROAD

A parcel of land located in the Frac. NE¹/₄-NE¹/₄, Section 4 and the Frac. NW¹/₄-NW¹/₄, Section 3, T19N, R1W, Town of Lincoln, Monroe County; also located in the SW¹/₄-SW¹/₄, Section 34, T20N, R1W, Town of Knapp, Jackson County, Wisconsin, for the purpose of relocating a portion of a Town Road, having a width of 66.00 feet, the centerline of which is described as follows: Commencing at the Northwest corner of said Section 3; thence N0°13'23"W, a distance of 28.00 feet; thence S88°02'33"W, a distance of 33.00 feet, to the beginning of said centerline; thence N88°02'33"E, a distance of 213.00 feet; thence S38°15'25"E, a distance of 183.95 feet, to the proposed centerline of C.T.H. "0" and the end of said Town Road centerline. The lands in the above described right-of-way, but not including the lands contained in the existing road right-of-ways contain 0.2 acres of land more or less.

SURVEYOR'S CERTIFICATE: I, Bryan H. Meyer, being a duly qualified Surveyor, do hereby certify that by the order and under the direction of Mr. George Baker, Monroe County Highway Commissioner, I have surveyed and mapped the property described hereon and that the within map is a true and correct representation of the exterior boundaries of the land surveyed, to the best of my knowledge and belief.
Dated this 25th day of April, 1987 at Tomah, Wisconsin.

Bryan H. Meyer

Bryan H. Meyer, Registered Land Surveyor
H. A. Sime and Associates
P. O. Box 705, Tomah, Wisconsin
Phone: (608)-372-5392

⊙ CURVE DATA

D = 7°30'00"
Δ = 88°15'56"
R = 763.94'
T = 741.16'
L = 1176.87'

NOTE: The centerline of C.T.H. "0" in Jackson County is shown on this map as intended to be described and located by the Jackson County Highway Department in the mid 1960s.

PLAT OF SURVEY

Located in the Frac. NE¹/₄-NE¹/₄, Section 4 and the Frac. NW¹/₄-NW¹/₄, Section 3, T19N, R1W, Town of Lincoln, Monroe County, also located in the SW¹/₄-SW¹/₄, Section 34, T20N, R1W, Town of Knapp, Jackson County, Wisconsin.

CSR 1817

Reference File Number 3727