



MAP OF SURVEY

LOCATED IN PART OF LOTS 29, 48 & 49, GEORGE WARREN COMPANY ESTATES, VILLAGE OF WARRENS, MONROE COUNTY, WISCONSIN.

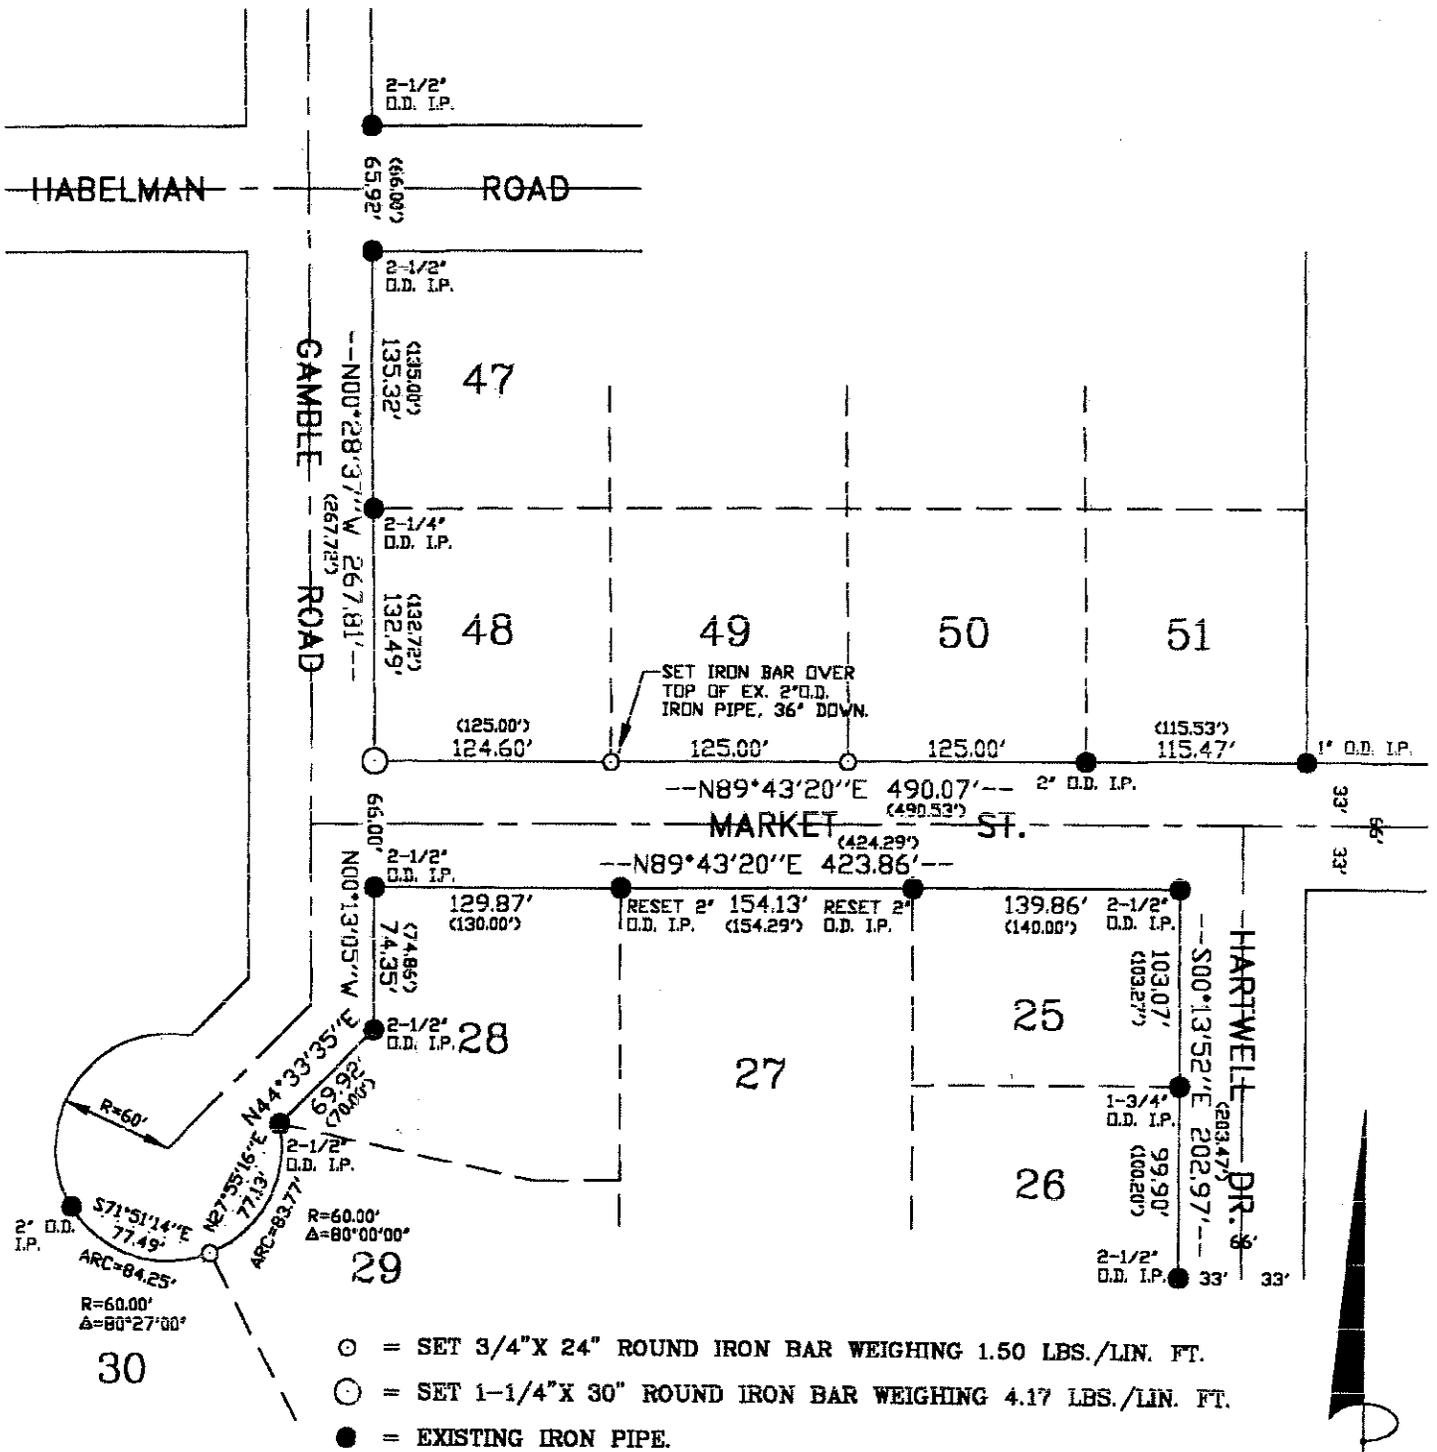

BEARINGS ARE REFERENCED TO THE WEST LINE OF LOTS 47 & 48 OF GEORGE WARREN COMPANY ESTATES, ASSUMED TO BEAR N00°26'45"E.

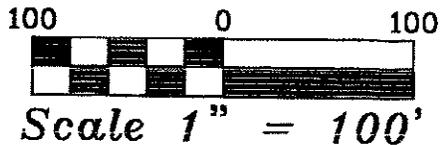

SURVEYOR'S CERTIFICATE:

I, Timothy J. Jeatran, being a duly qualified Surveyor do hereby certify that by the order and under the direction of Carolyn Habelman, I have surveyed and mapped the Northwest corner of Lot 29, the Southwest corner of Lot 48 and the Southeast corner of Lot 49 of George Warren Company Estates, Village of Warrens, Monroe County, Wisconsin, and that the within map is a true and correct representation of the corners surveyed and that I have fully complied with the provisions of Chapter AE-7 of the Wisconsin Administrative Code to the best of my knowledge and belief.

Timothy J. Jeatran
 TIMOTHY J. JEATRAN, Registered Land Surveyor, S-2306
 JEATRAN SURVEYING & SOIL TESTING, INC.
 20844 Aspen Avenue
 Warrens, Wisconsin 54666
 (608) 378-4091



FILE NO. 535-H
 AUGUST 10, 2005

CSR 1828