
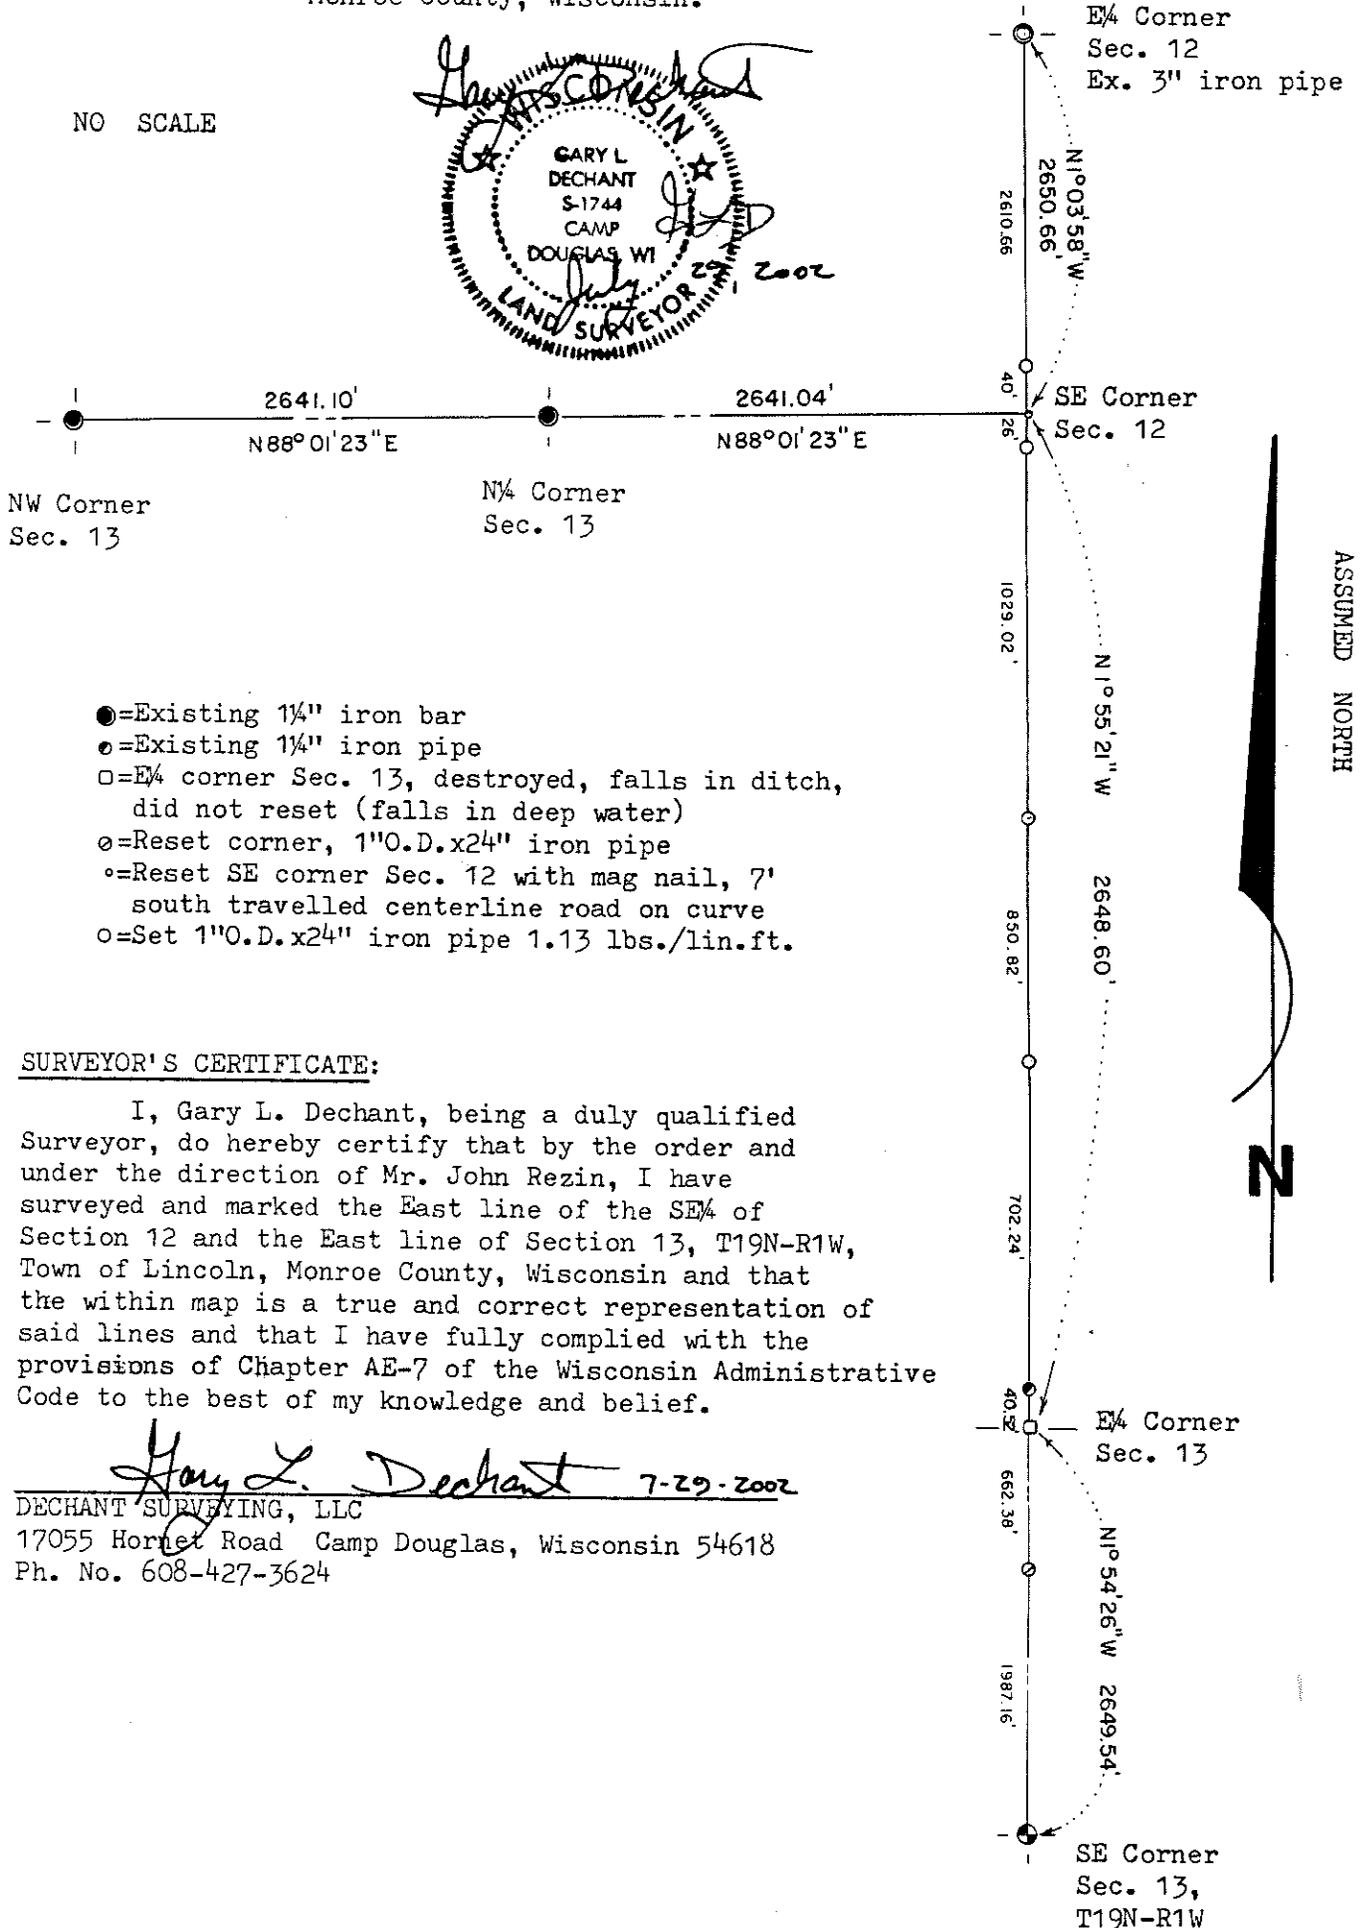


# MAP OF SURVEY

Sec. 12 & 13, T19N-R1W, Town of Lincoln,  
Monroe County, Wisconsin.

NO SCALE

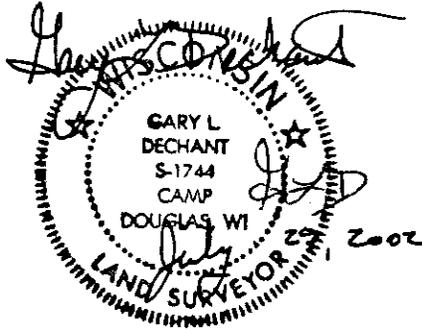

- =Existing 1 1/4" iron bar
- =Existing 1 1/4" iron pipe
- =E1/4 corner Sec. 13, destroyed, falls in ditch, did not reset (falls in deep water)
- ◌=Reset corner, 1"O.D.x24" iron pipe
- ◌=Reset SE corner Sec. 12 with mag nail, 7' south travelled centerline road on curve
- =Set 1"O.D.x24" iron pipe 1.13 lbs./lin.ft.

SURVEYOR'S CERTIFICATE:

I, Gary L. Dechant, being a duly qualified Surveyor, do hereby certify that by the order and under the direction of Mr. John Rezin, I have surveyed and marked the East line of the SE1/4 of Section 12 and the East line of Section 13, T19N-R1W, Town of Lincoln, Monroe County, Wisconsin and that the within map is a true and correct representation of said lines and that I have fully complied with the provisions of Chapter AE-7 of the Wisconsin Administrative Code to the best of my knowledge and belief.

 7-29-2002  
 DECHANT SURVEYING, LLC  
 17055 Hornet Road Camp Douglas, Wisconsin 54618  
 Ph. No. 608-427-3624

**CSR 1835**