


MAP OF SURVEY

The West line of Sec. 24, T19N-R1W, Town of Lincoln, Monroe County, Wisconsin.

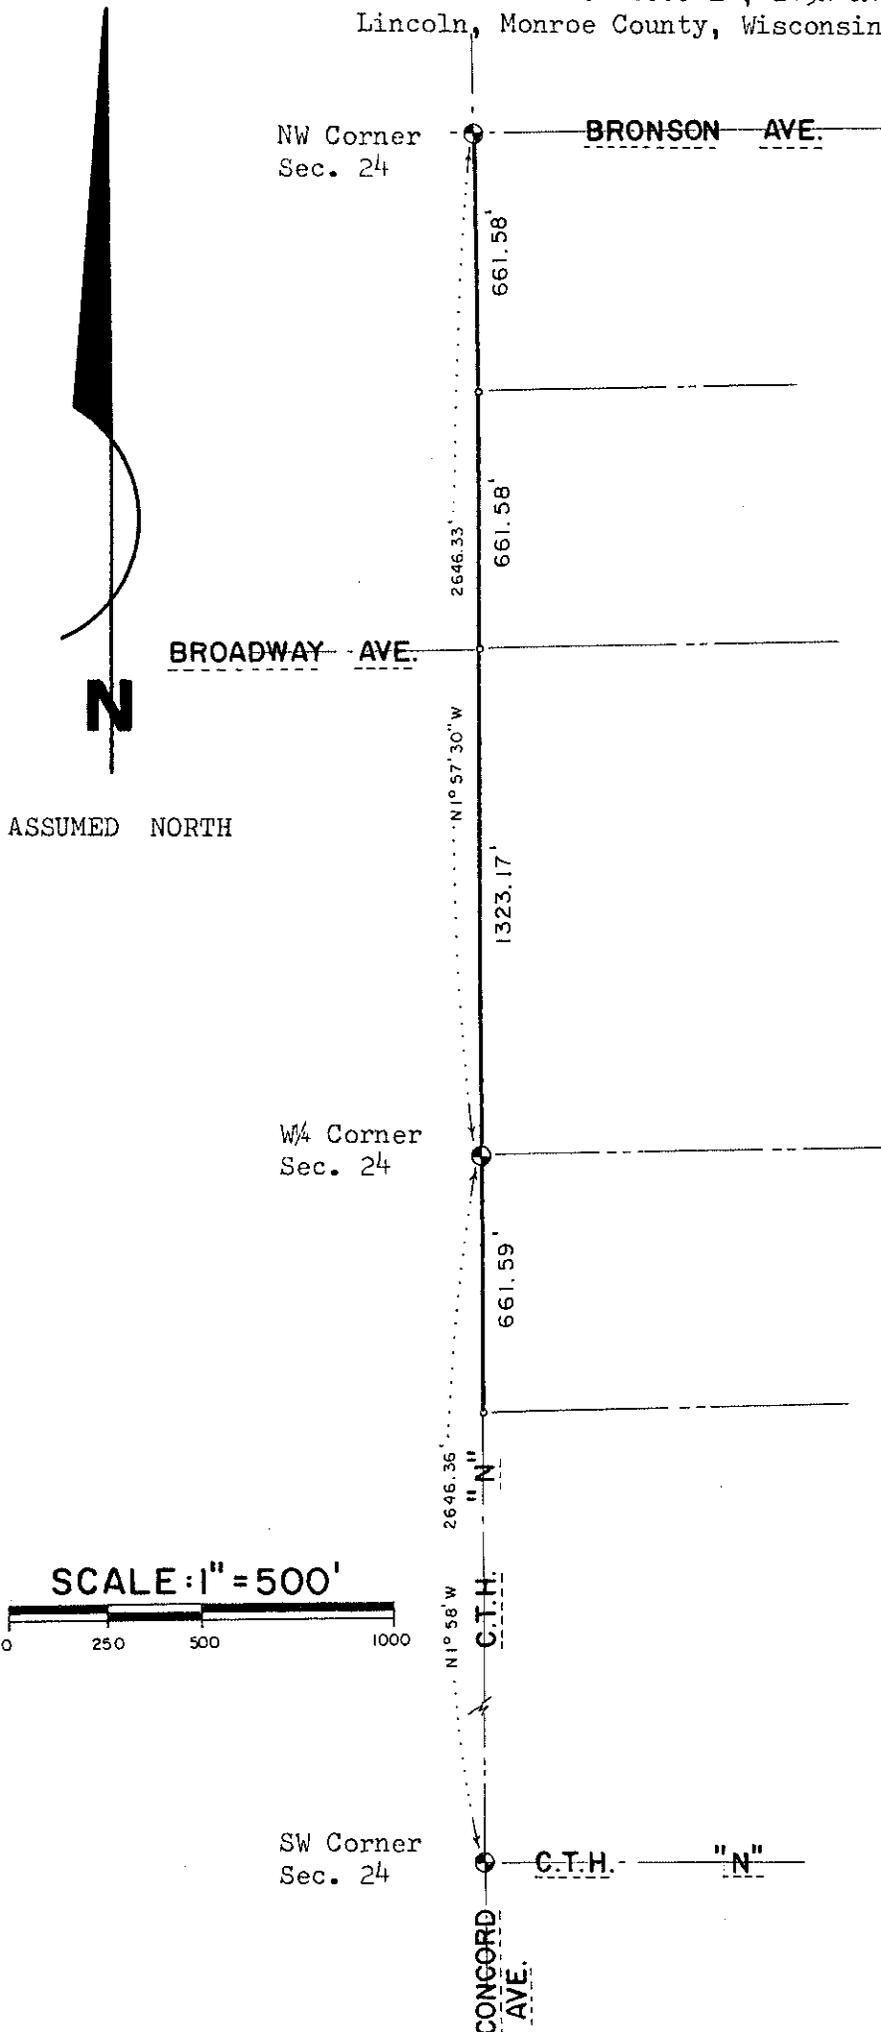


- ⊙ = Set 2" mag nail over ex. Cast Iron County Monument, with mag nails at 1' offsets in new pavement
- = Set 2" mag nail

SURVEYOR'S CERTIFICATE:

I, Gary L. Dechant, being a duly qualified Surveyor, do hereby certify that by the order and under the direction of Mary Jo Hill of First Choice Realty, I have surveyed the West line of Section 24, T19N-R1W and that the map within correctly represents said line and that I have fully complied with the provisions of Chapter AE-7 of the Wisconsin Administrative Code to the best of my knowledge and belief.

Gary L. Dechant
 DECHANT SURVEYING, LLC
 17055 Cornet Road
 Camp Douglas, WI 54618
 Ph. No. 608-427-3624

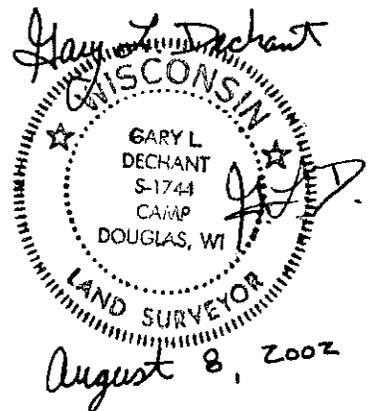

CSR 1855